

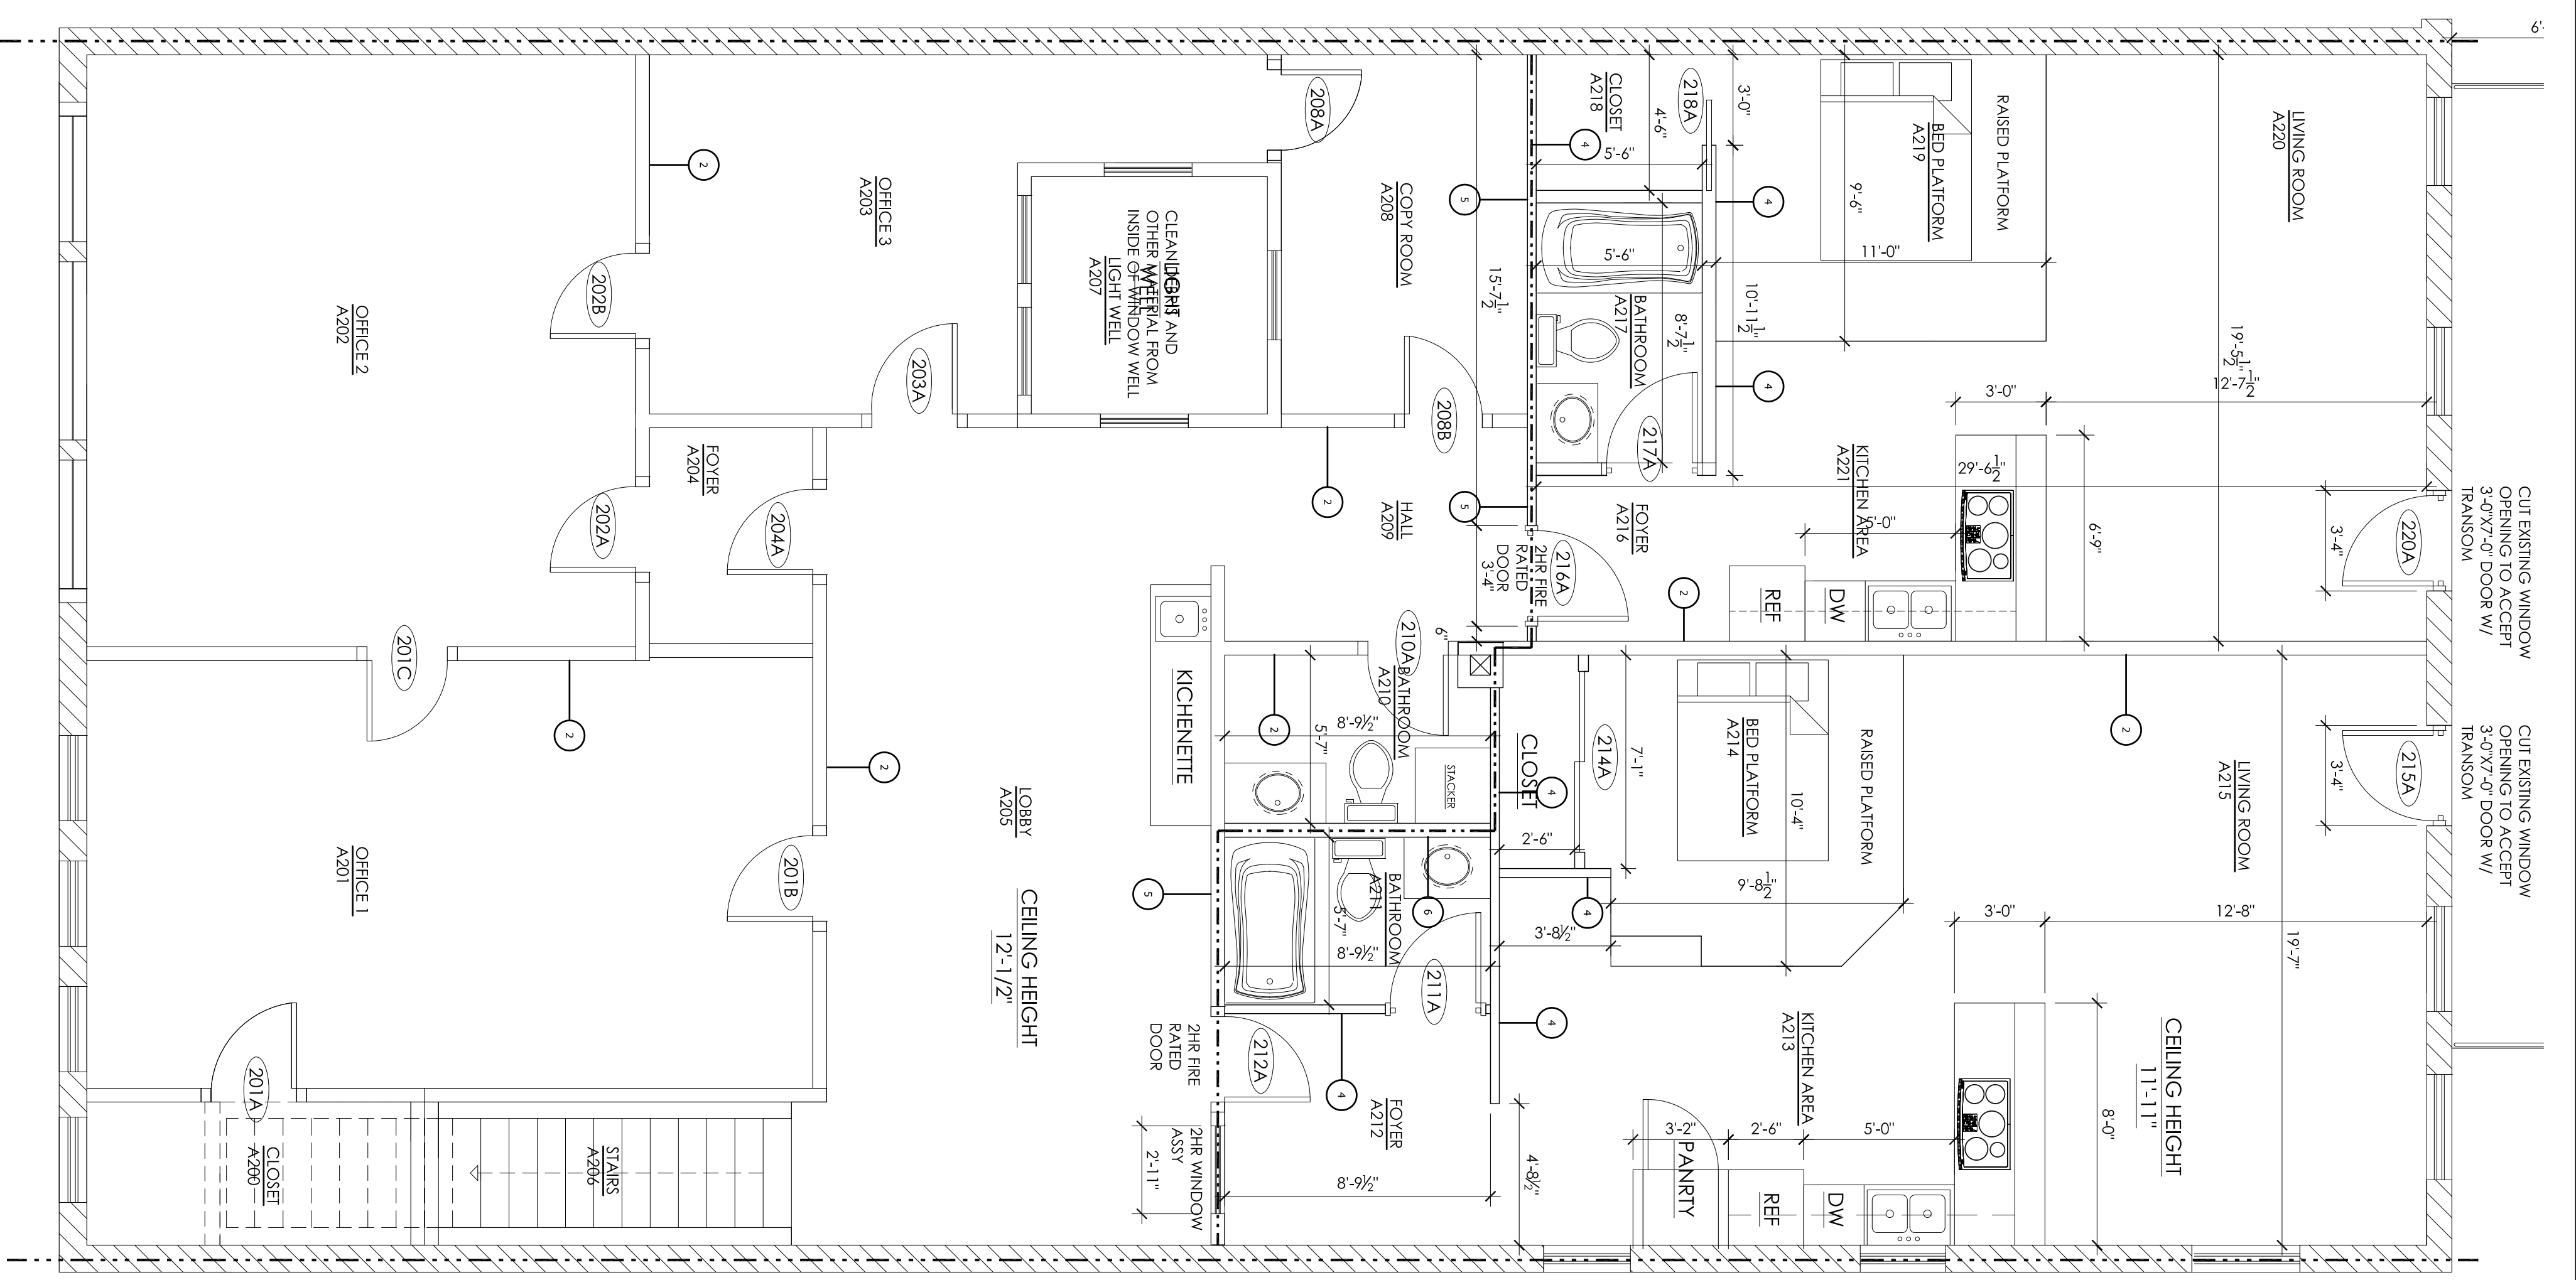
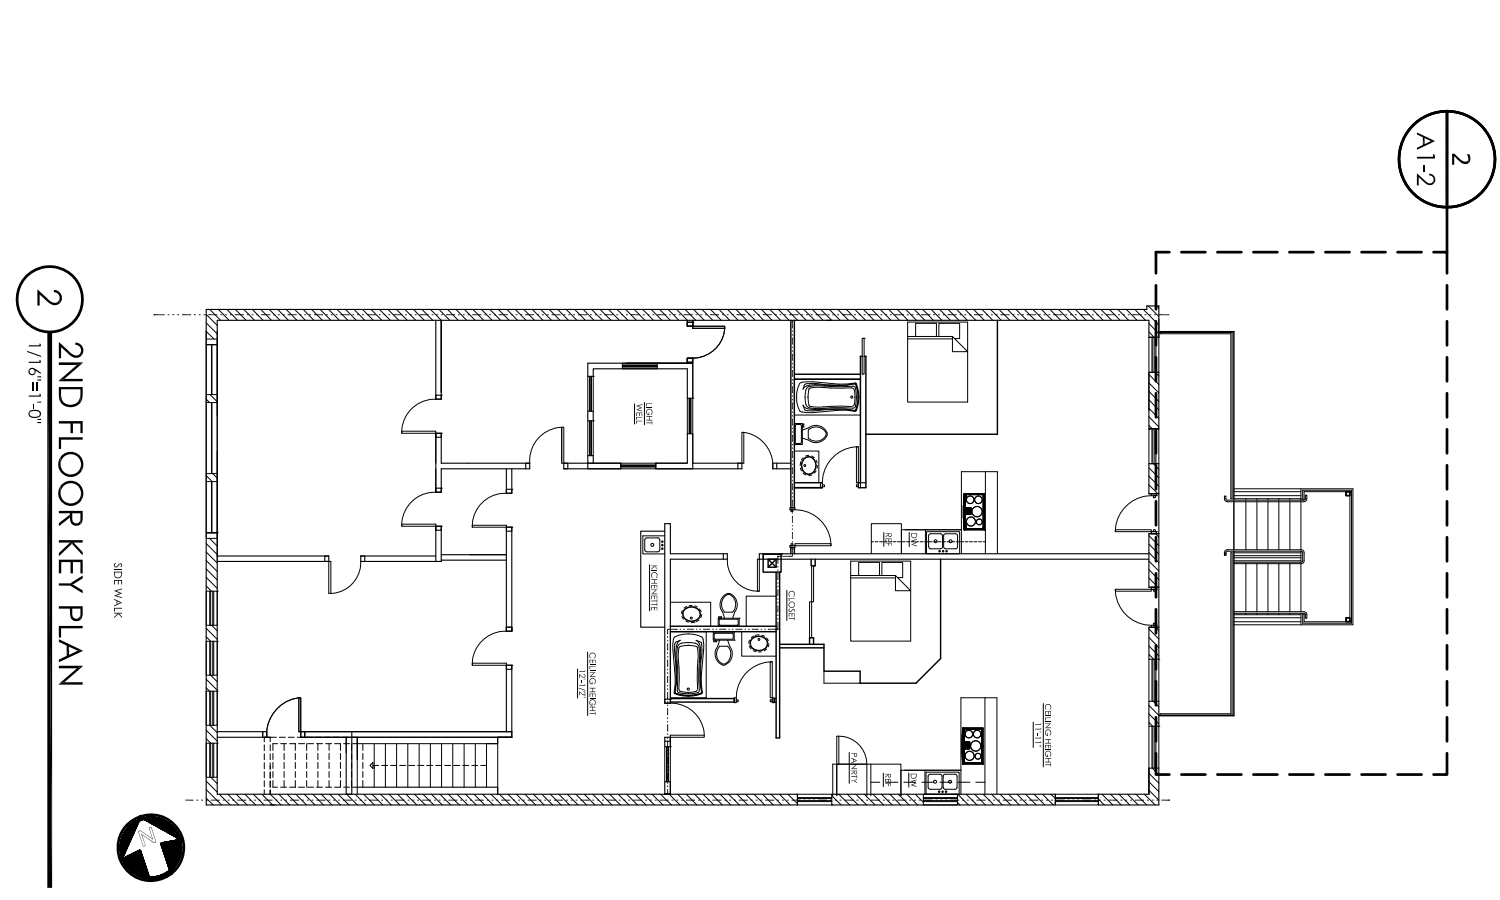


4 2ND FLOOR PLAN  
1/4"=1'-0"

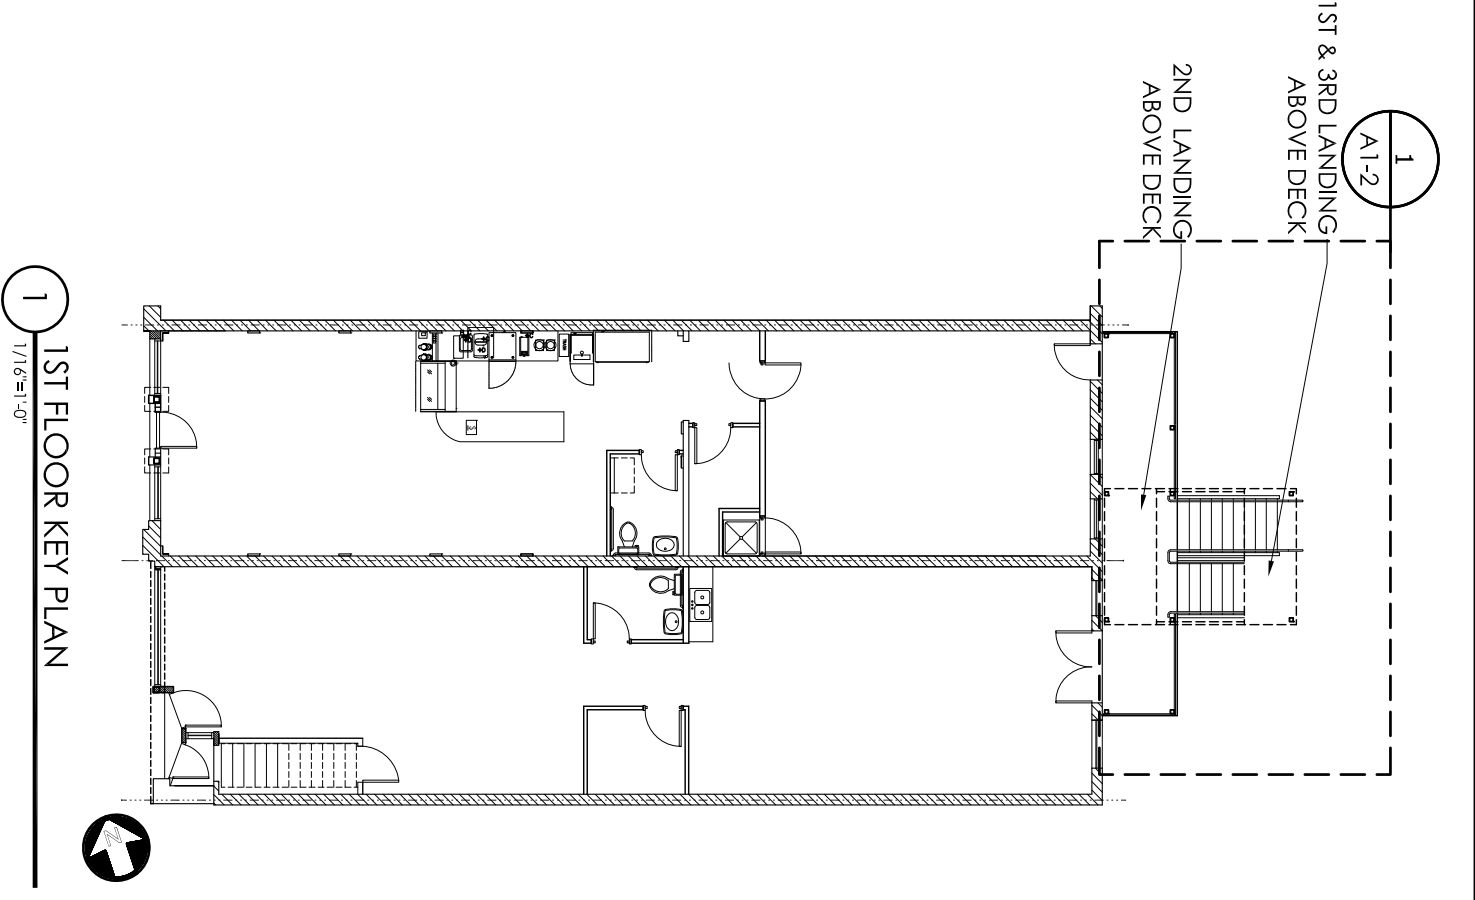

3 1ST FLOOR PLAN  
1/4"=1'-0"

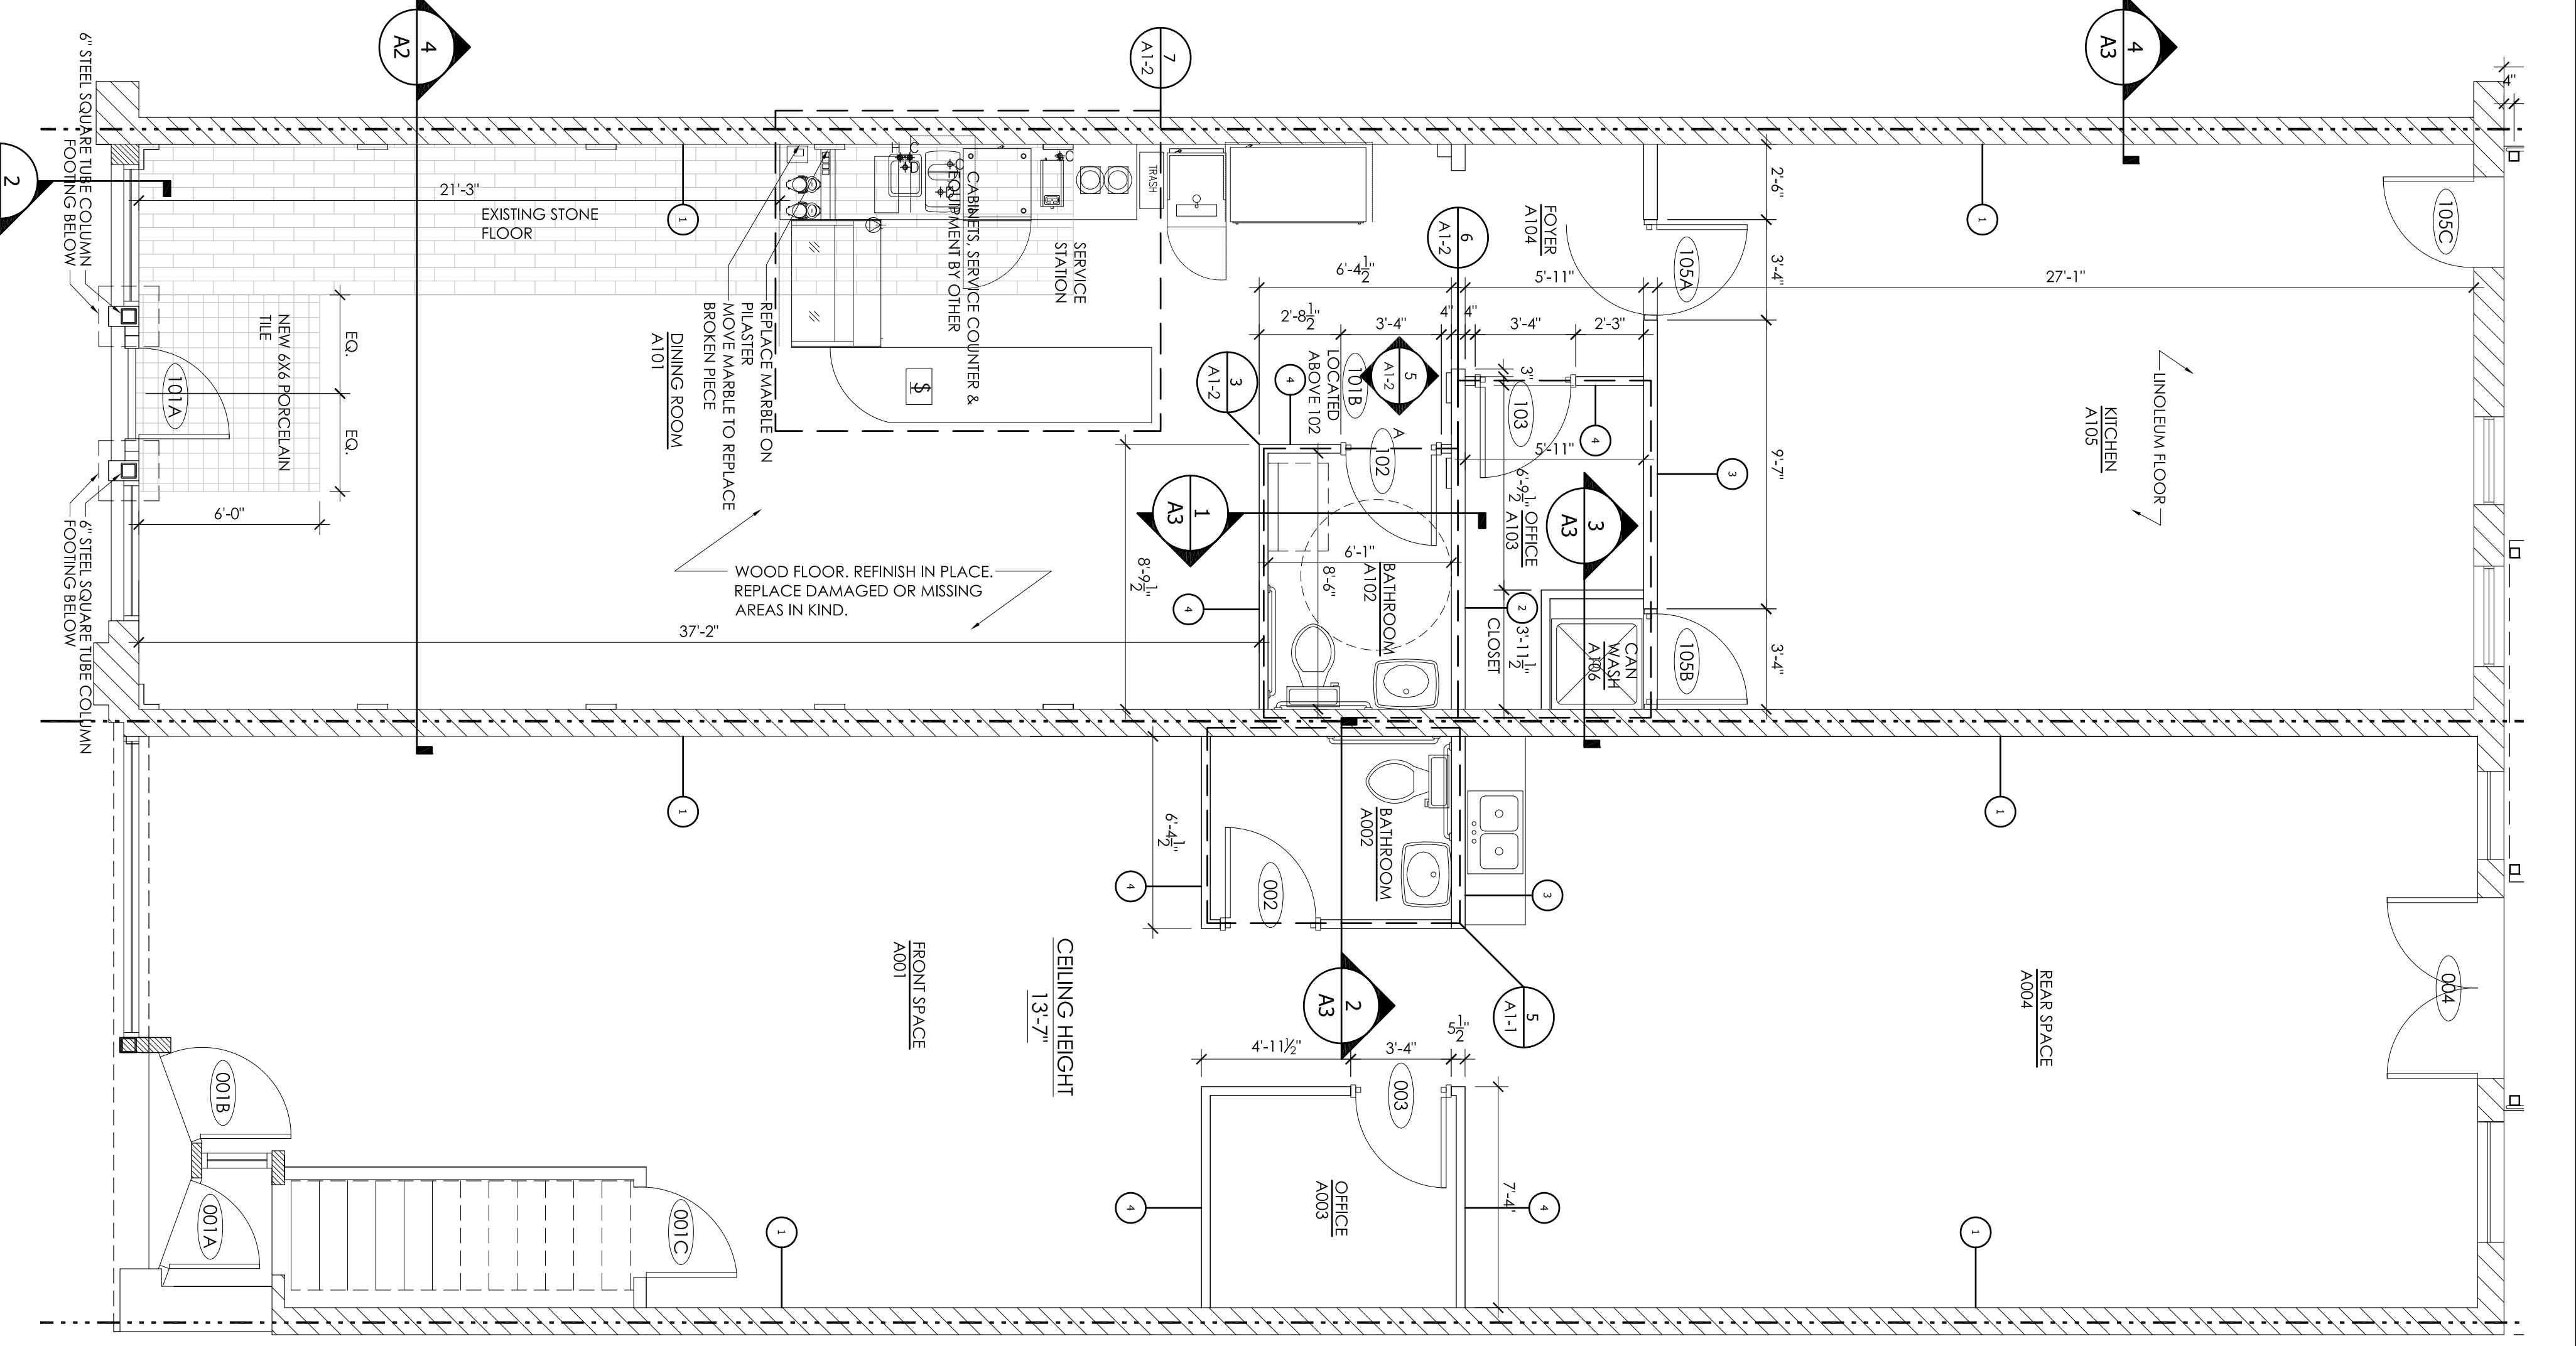

- WALL LEGEND**
- 1 EXIST SOLID MASONRY WALL
  - 2 EXIST STUD WALL W/ PLASTER FINISH
  - 3 2X6 WD STUD 16\"/>
  - 4 2X4 WD STUD 16\"/>
  - 5 2X6 BR BRATED WALL
  - 6 2X4 WD STUD 16\"/>
  - 7 2X4 WD STUD 16\"/>
  - 8 2X4 WD STUD 16\"/>

WARRENTON PIE SHOP  
108&110 S. Main Street  
WARRENTON, NC

GENERAL NOTES:  
COPYRIGHT © 2004 TRAUB ARCHITECTURE + DESIGN, INC. ALL RIGHTS RESERVED.  
REPRODUCTION OF THIS SHEET, IN WHOLE OR IN PART, IS STRICTLY PROHIBITED WITHOUT EXPRESS WRITTEN PERMISSION OF THE ARCHITECT. USE OF PLANS FOR CONSTRUCTION OF DUPLICATE BUILDINGS MUST BE APPROVED BY ARCHITECT.  
PLANS NOT VALID FOR CONSTRUCTION w/o APPROPRIATE PROFESSIONAL SEALS.  
NOT RESPONSIBLE FOR CONSTRUCTED VARIATIONS FROM THE INFORMATION DEPICTED.

TRAUB ARCHITECTURE + DESIGN, INC.  
328A West Morgan Street  
Raleigh, NC 27601  
919.829.1291  
919.829.1292 Fax

PROJECT # 2008-09

REVISIONS

|             |         |
|-------------|---------|
| DATE        | 1/04/10 |
| DRAWN BY    |         |
| DOC         |         |
| PROJECT NO. | 2008-09 |
| SHEET TITLE | PLANS   |
| SHEET       | A1-1    |

TRAUB ARCHITECTURE + DESIGN, INC.