


2 NEW OFFICE  
1/4"=1'-0"

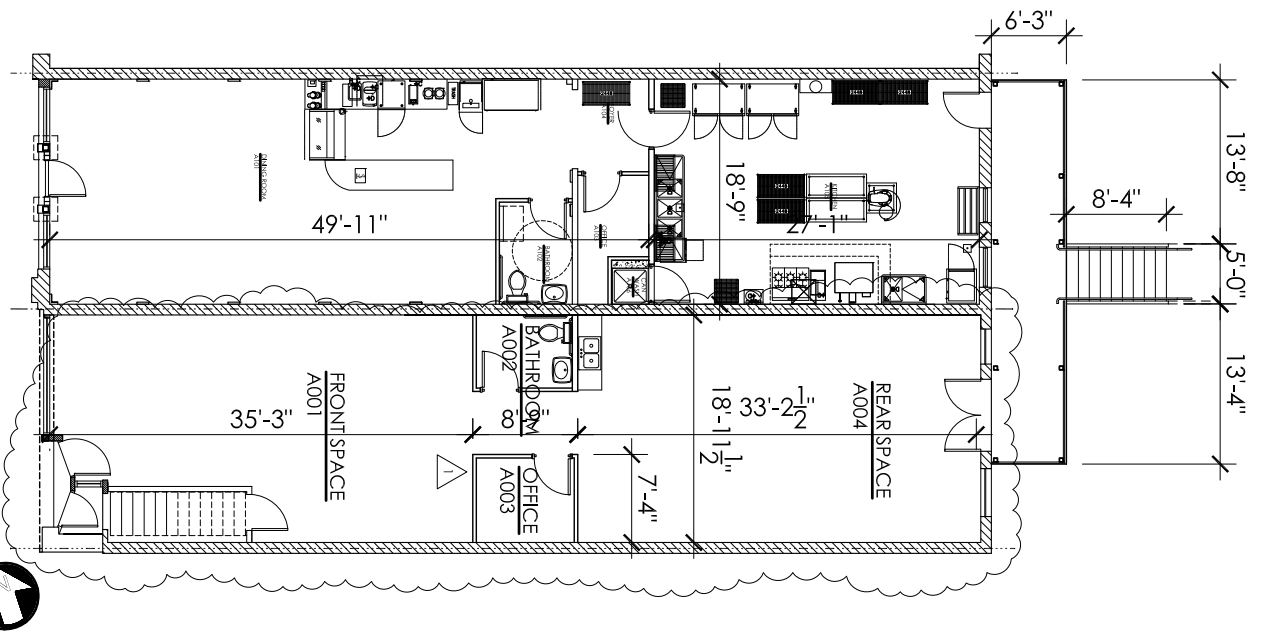

1 1ST FLOOR PLAN  
1/16"=1'-0"

**Warrenton Pie Shop**  
108 & 110 S. Main Street  
WARRENTON, NORTH CAROLINA

**TRAUB ARCHITECTURE + DESIGN**  
328A West Morgan Street  
Raleigh, NC 27601  
919.829.1291 Phone  
919.829.1292 Fax  
www.traubarchitecture.com

REVISIONS  
ADDENDUM 1

12/15/09

DATE  
12/15/09  
DRAWN BY  
DOC  
PROJECT NO.  
2008-09

SHEET TITLE  
1ST FLOOR  
PLANS

SHEET

B-1