
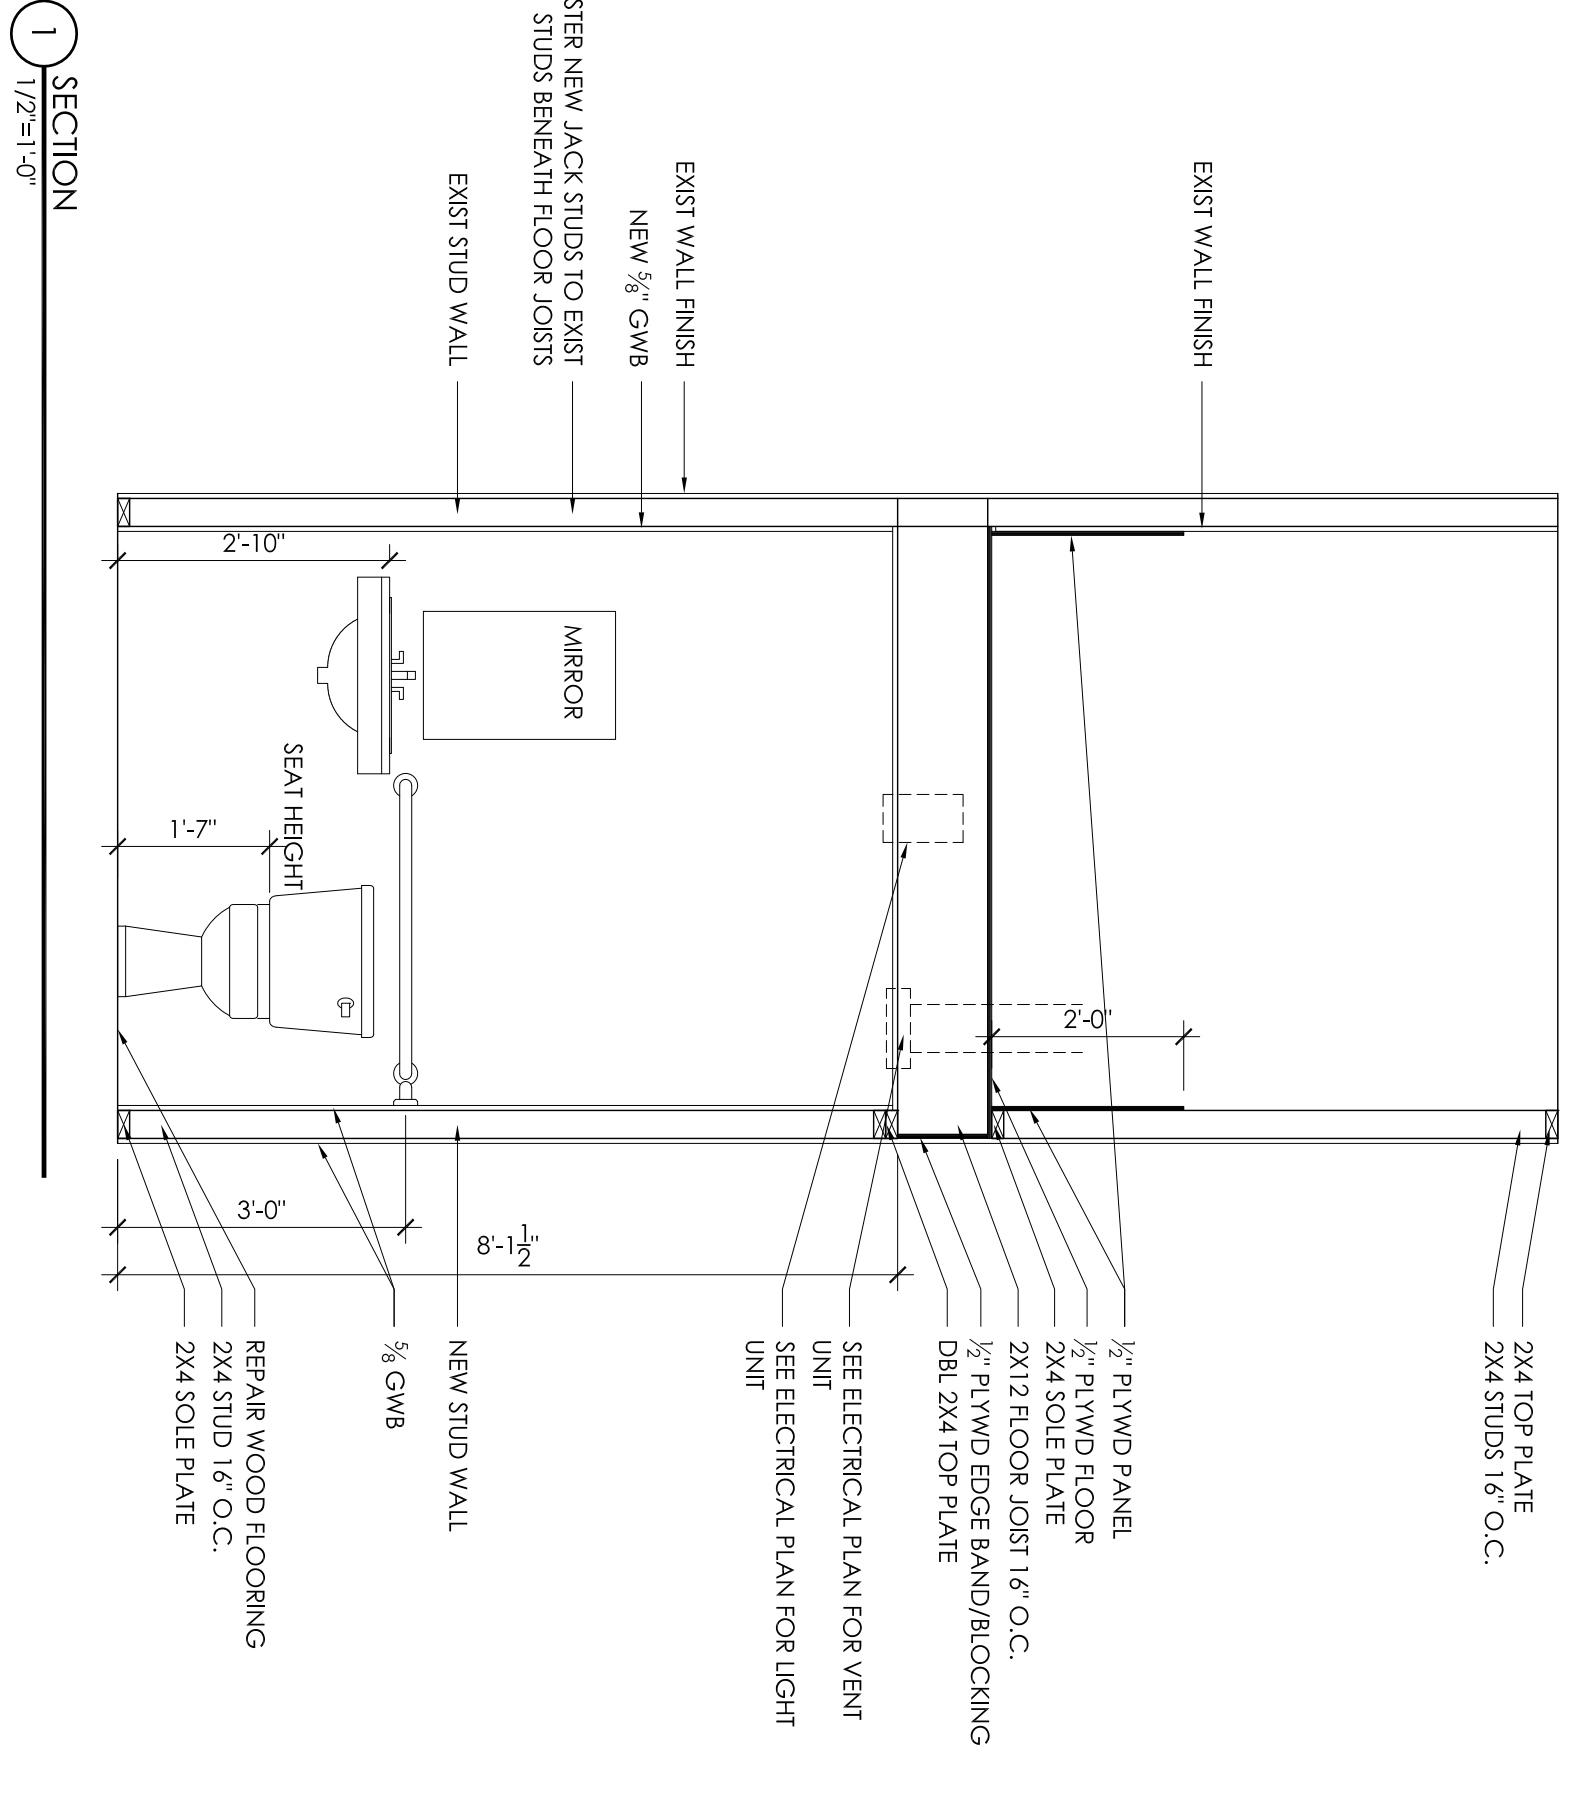
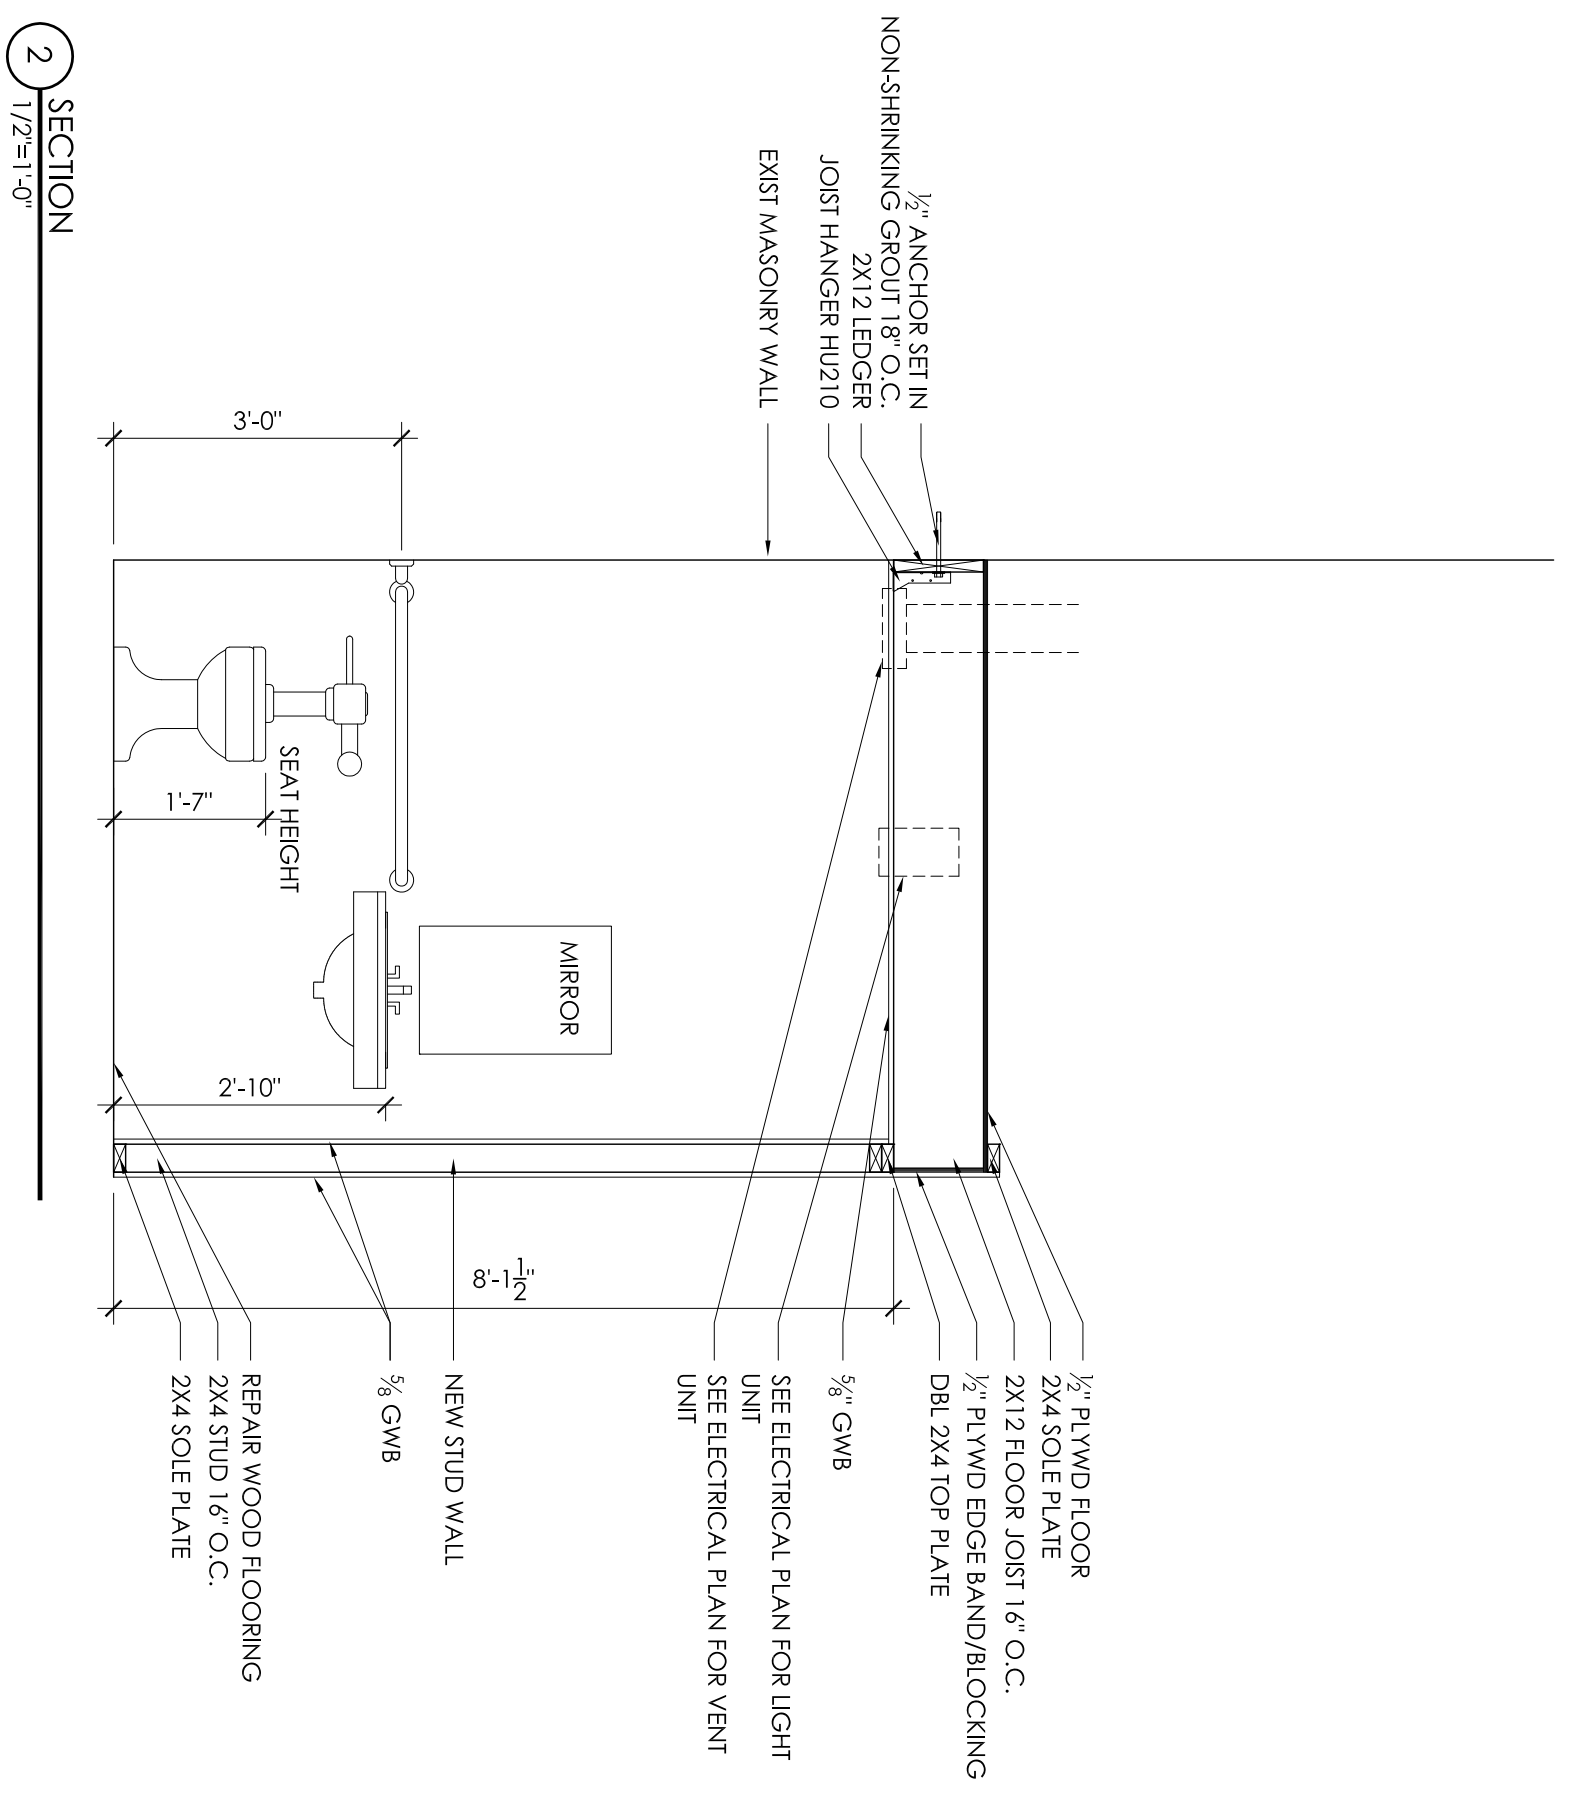



- FRP
- INSIDE CORNER TRIM
- OUTSIDE CORNER TRIM
- 2" STUD TRACK FASTENED TO EXISTING MASONRY WALL
- 1/2" METAL STUD
- EXISTING MANSICOT
- EXISTING MANSICOT
- 1/2" GWB
- FRP

NOTE:
LINOLEUM SHEET TO BE 20% POST CONSUMER CONTENT & LOW VOC


4 WALL DETAIL
1/16"=1'-0"

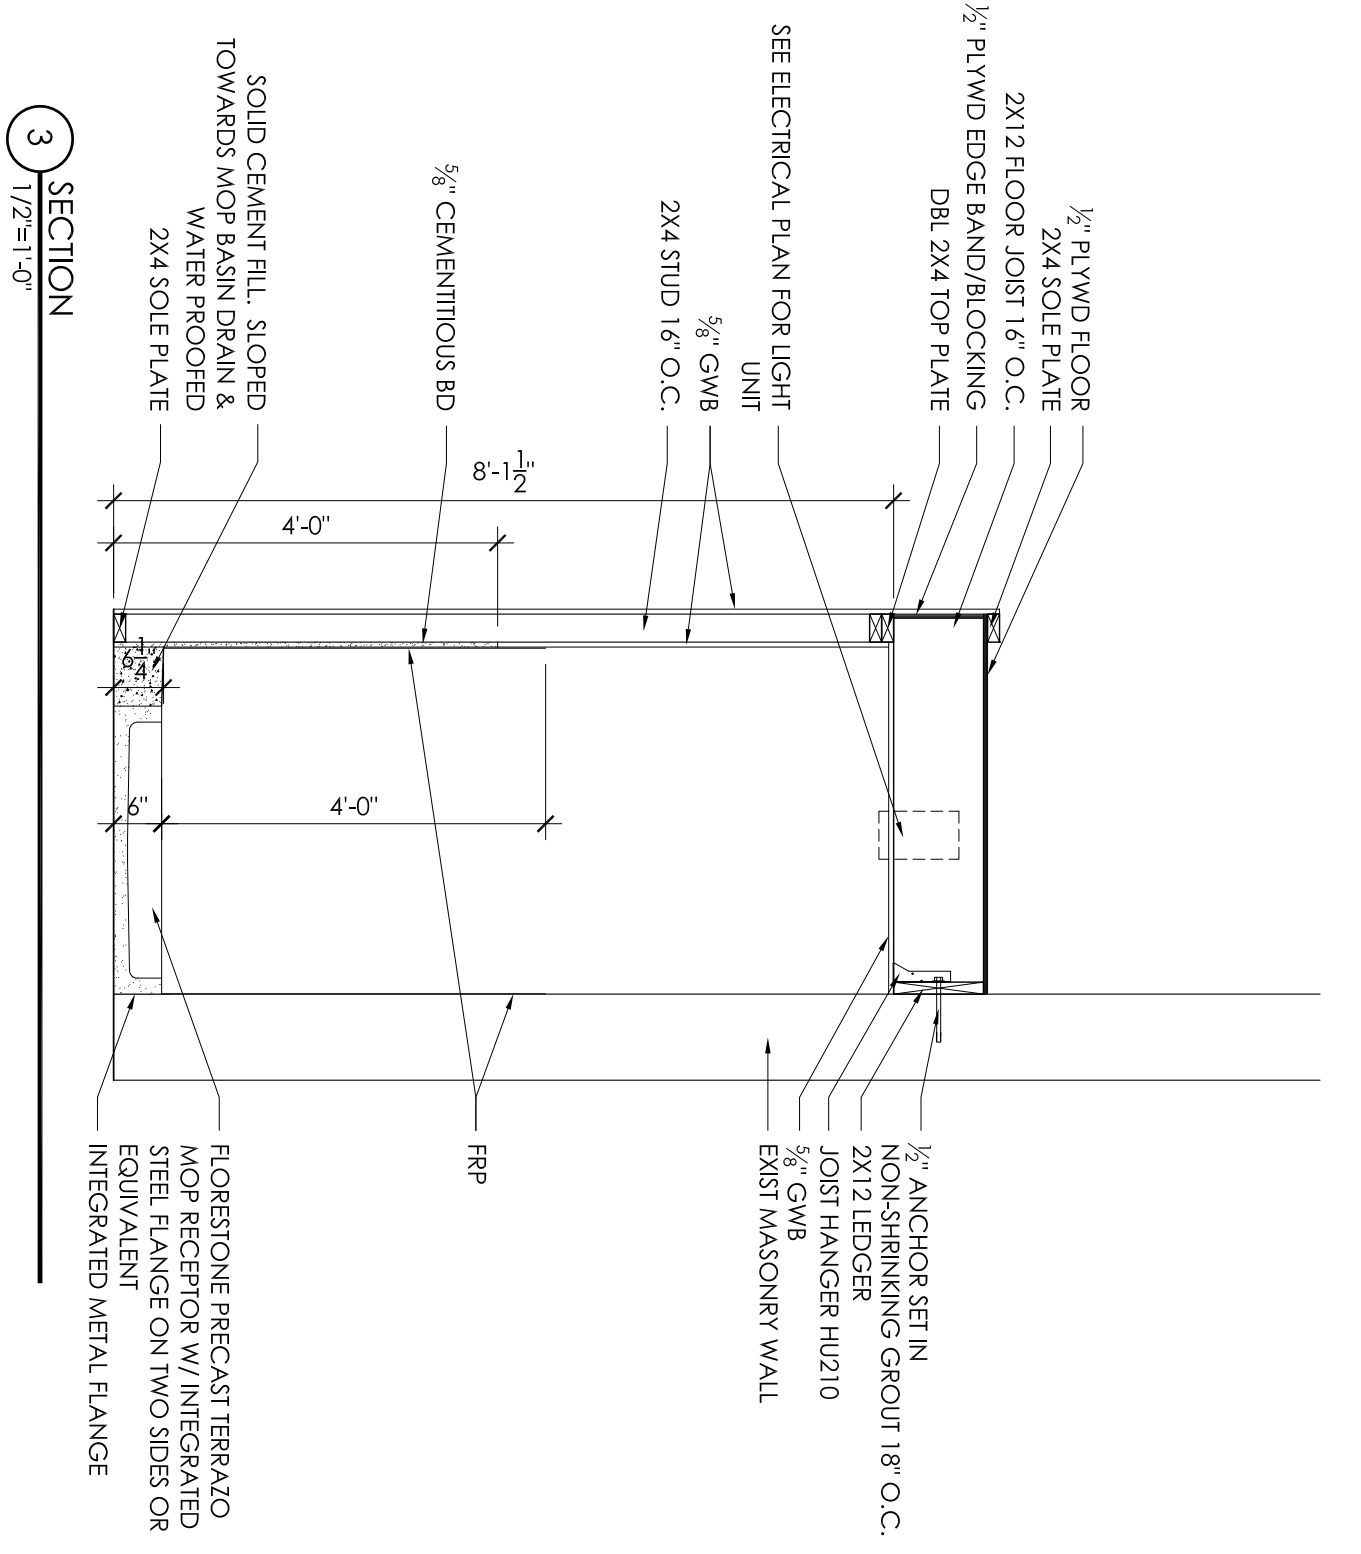


8
A3

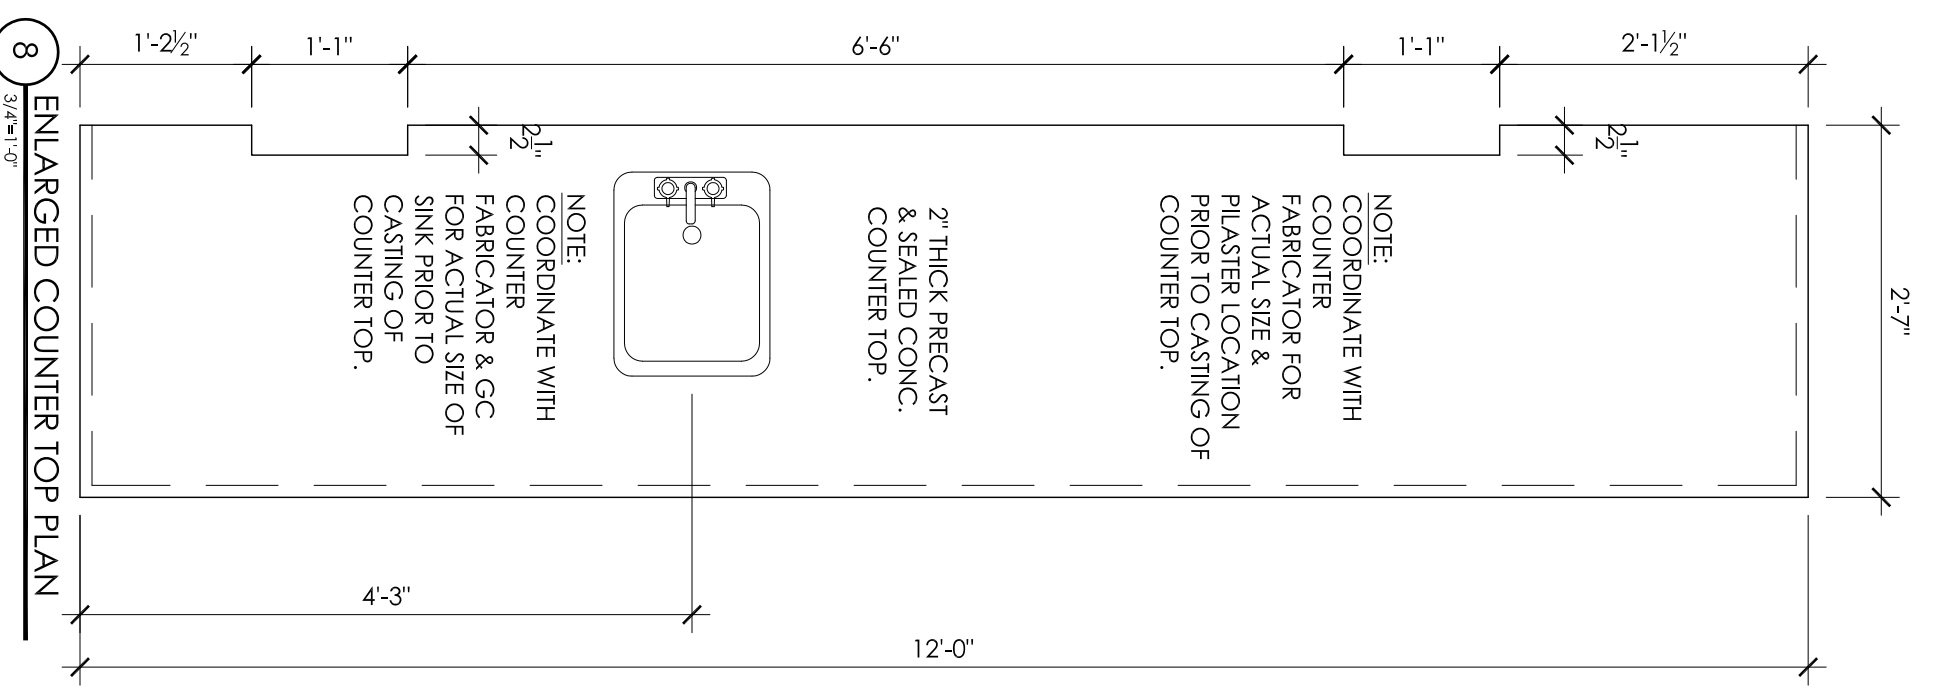


7A
1/2\"/>

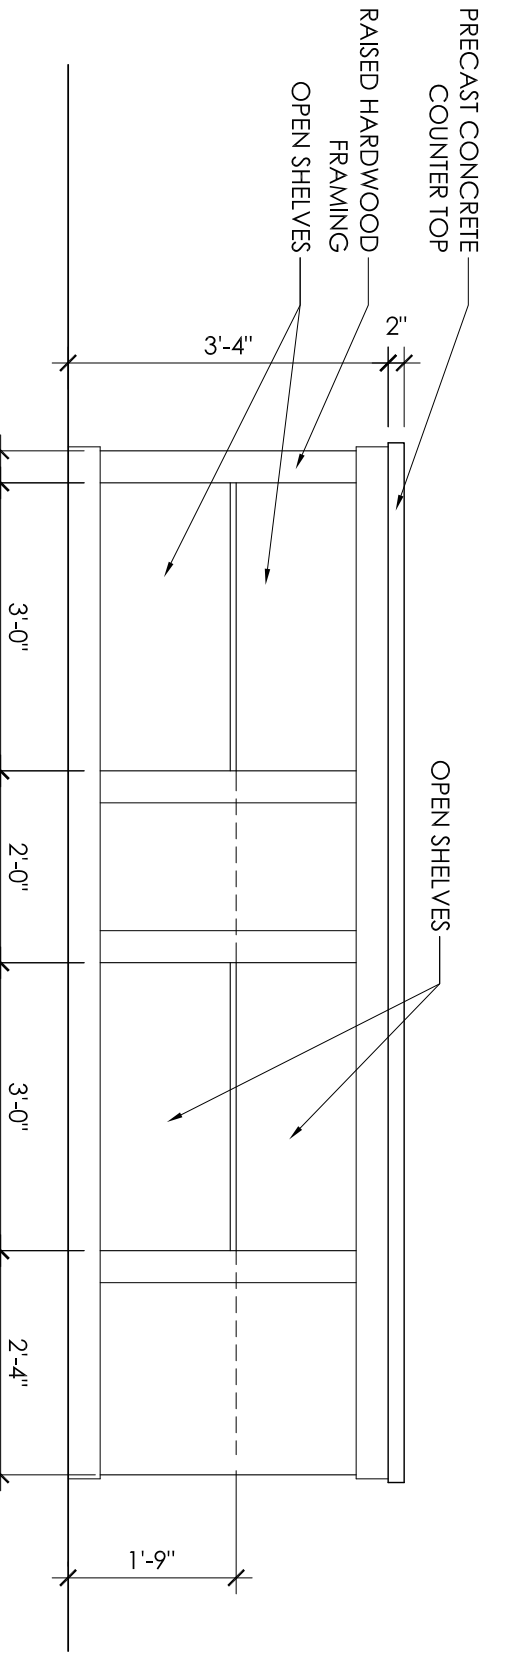

7B
1/2\"/>

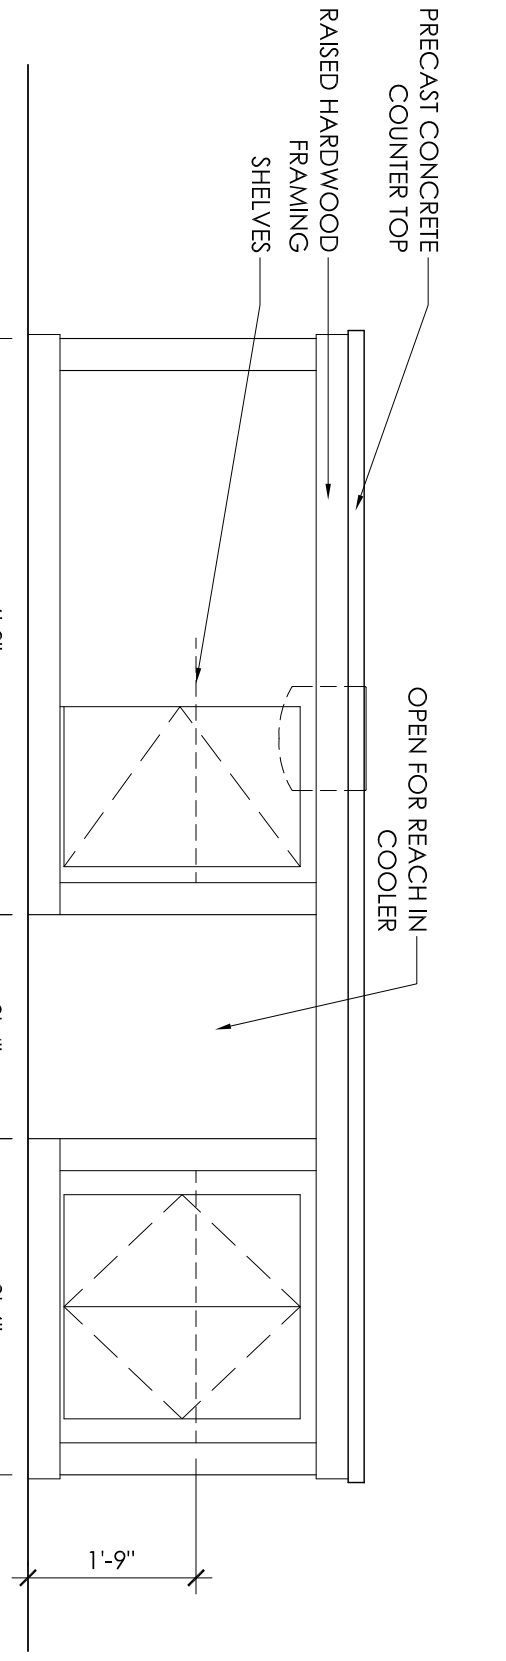


7
A3

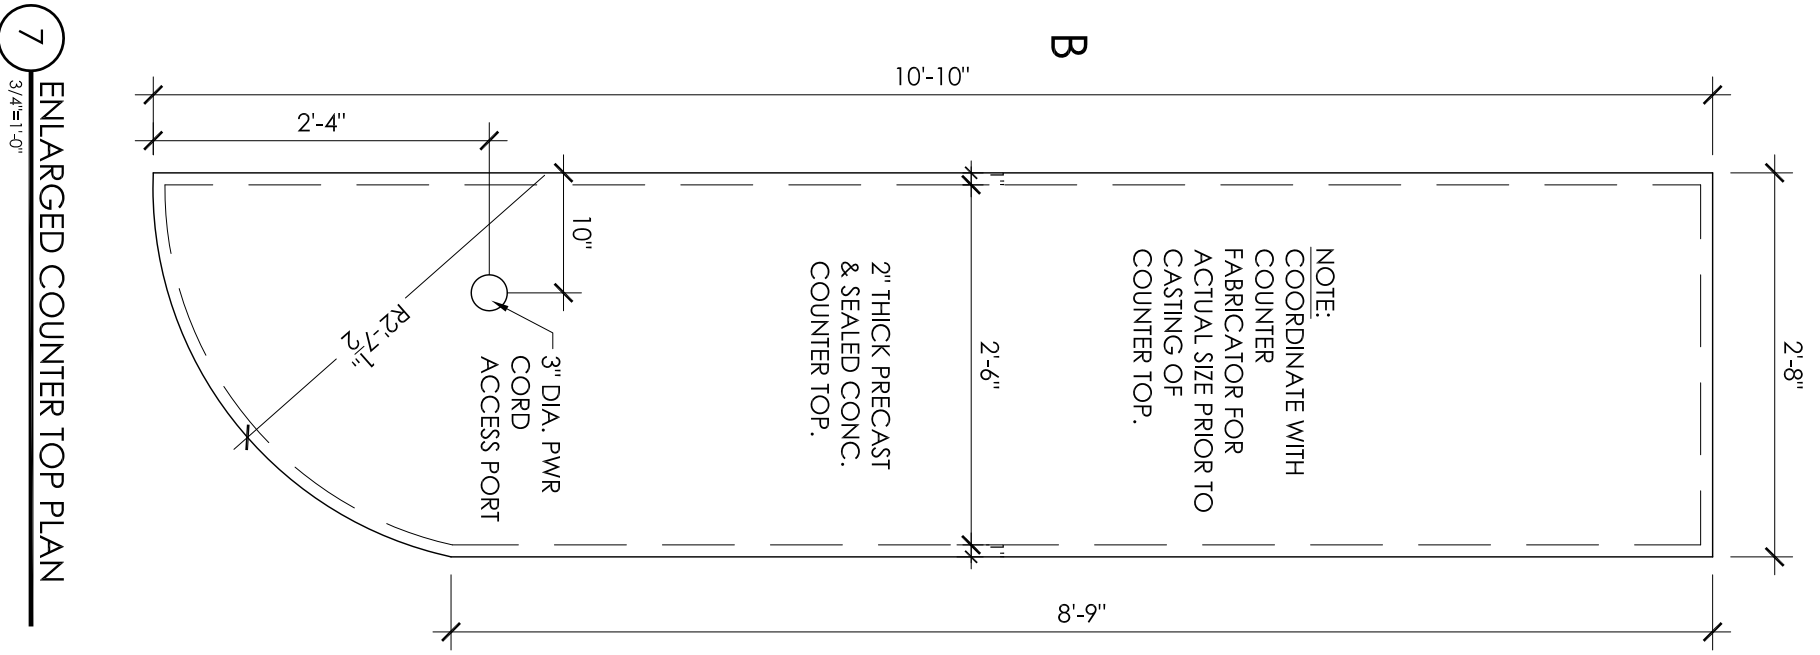


7
A3

6
1/2\"/>

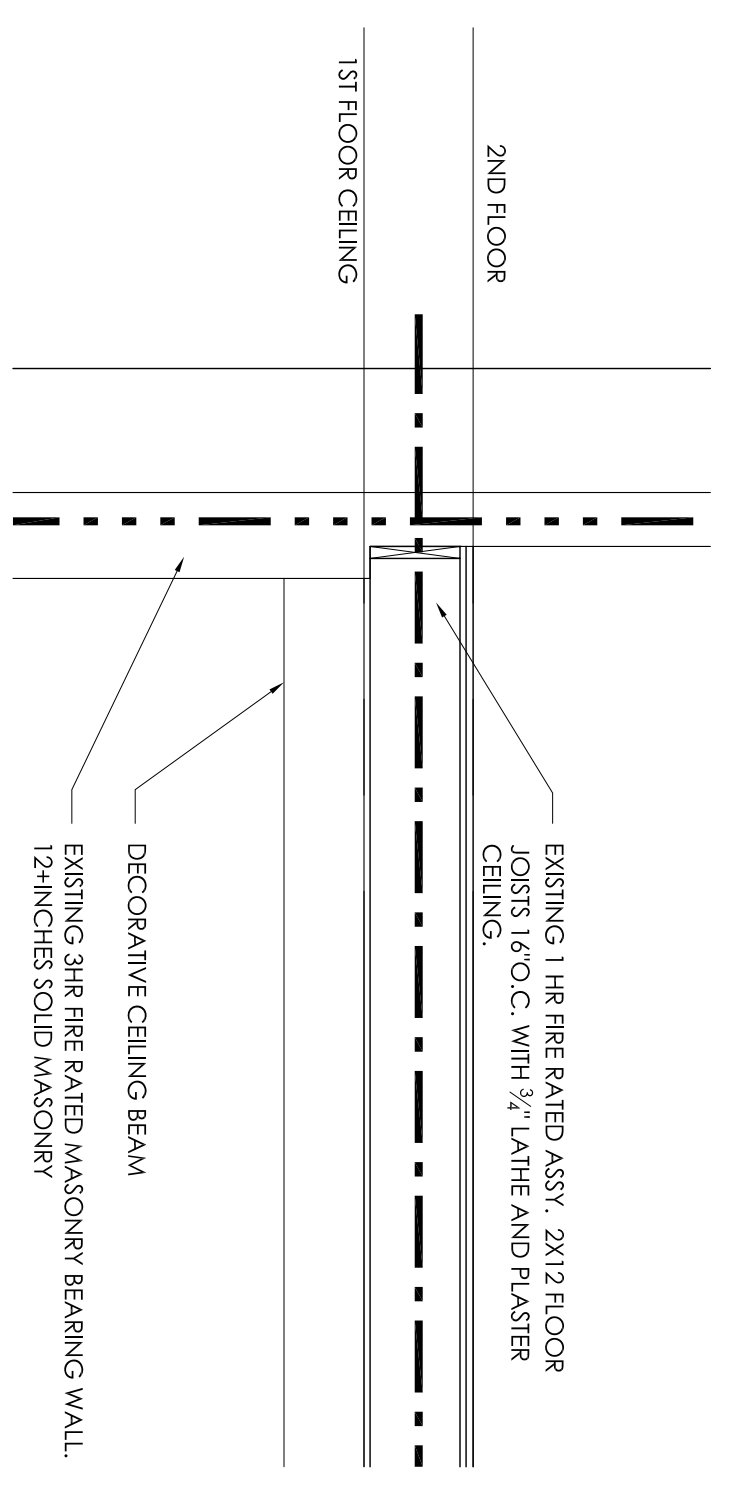


5
1/8\"/>

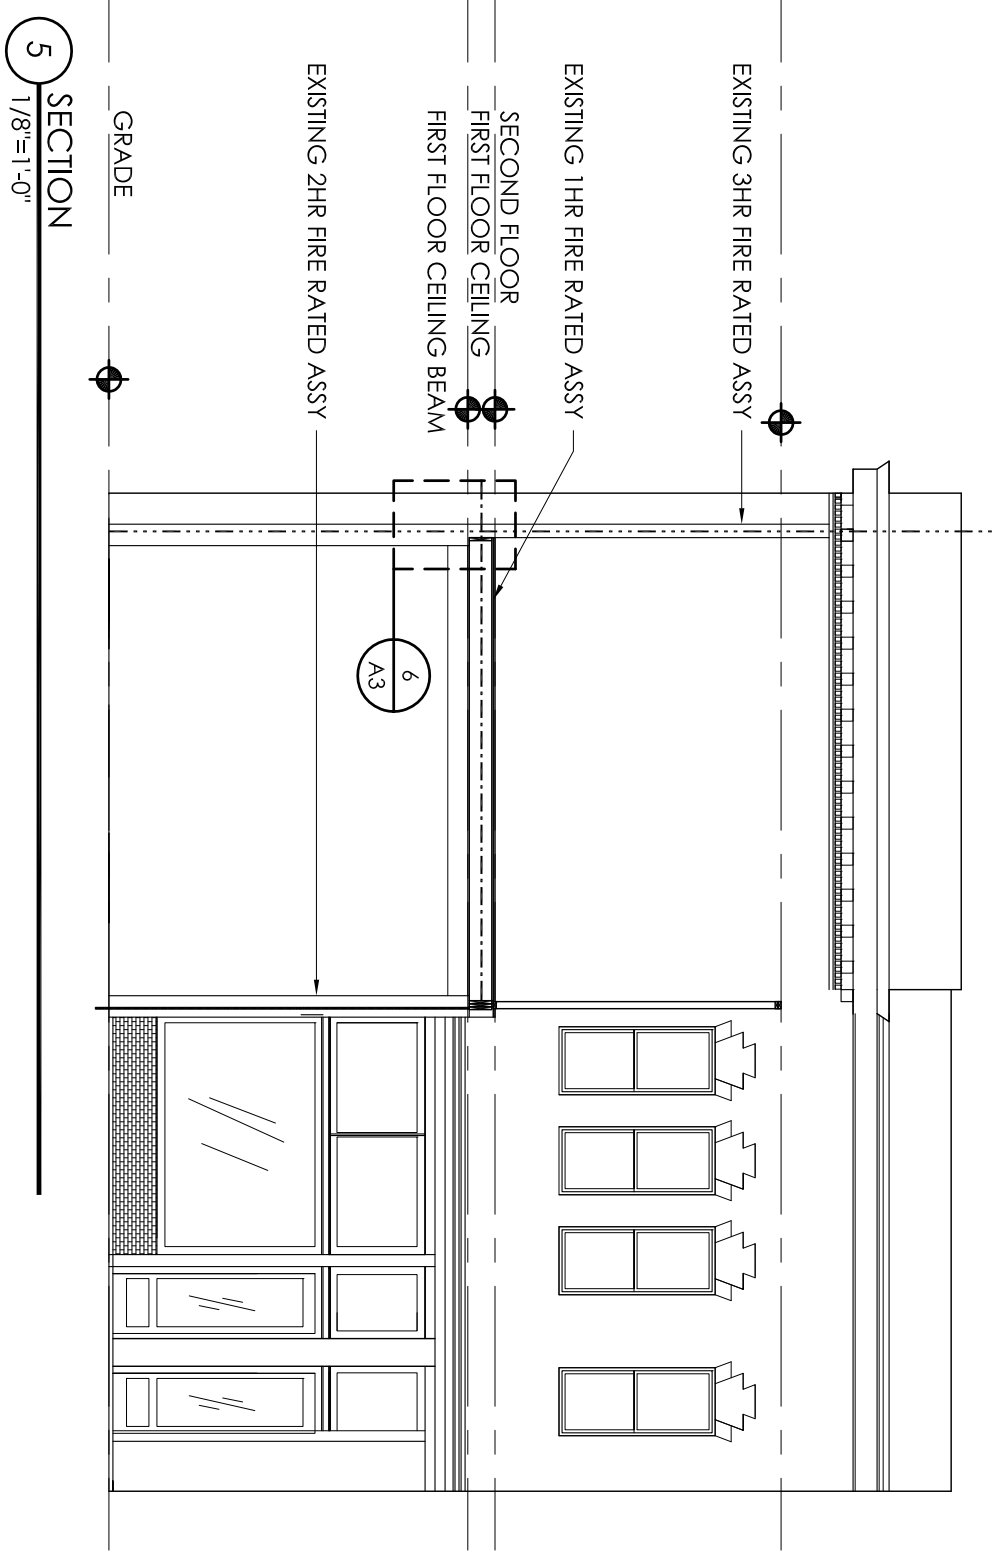

GENERAL NOTES:

TRAUB ARCHITECTURE + DESIGN, INC. 328A West Morgan Street Raleigh, NC 27601 919.829.1291 919.829.1292 Fax

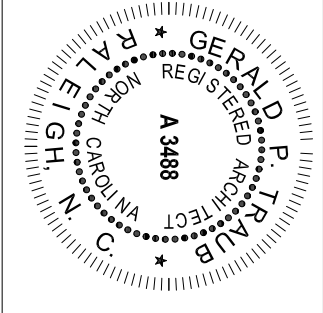

PROJECT # 2008-09

Warrenton Pie Shop
108&110 S. Main Street
WARRENTON, NC

REVISIONS

DATE	1/04/10
DRAWN BY	
DOC	
PROJECT NO.	2008-09

SHEET TITLE
SECTIONS & DETAILS

A3

TRAUB ARCHITECTURE + DESIGN, INC.