


SECOND FLOOR LEVEL & LANDINGS

(REAR EXTERIOR STAIRS)


SCALE: 1/4" = 1'-0"

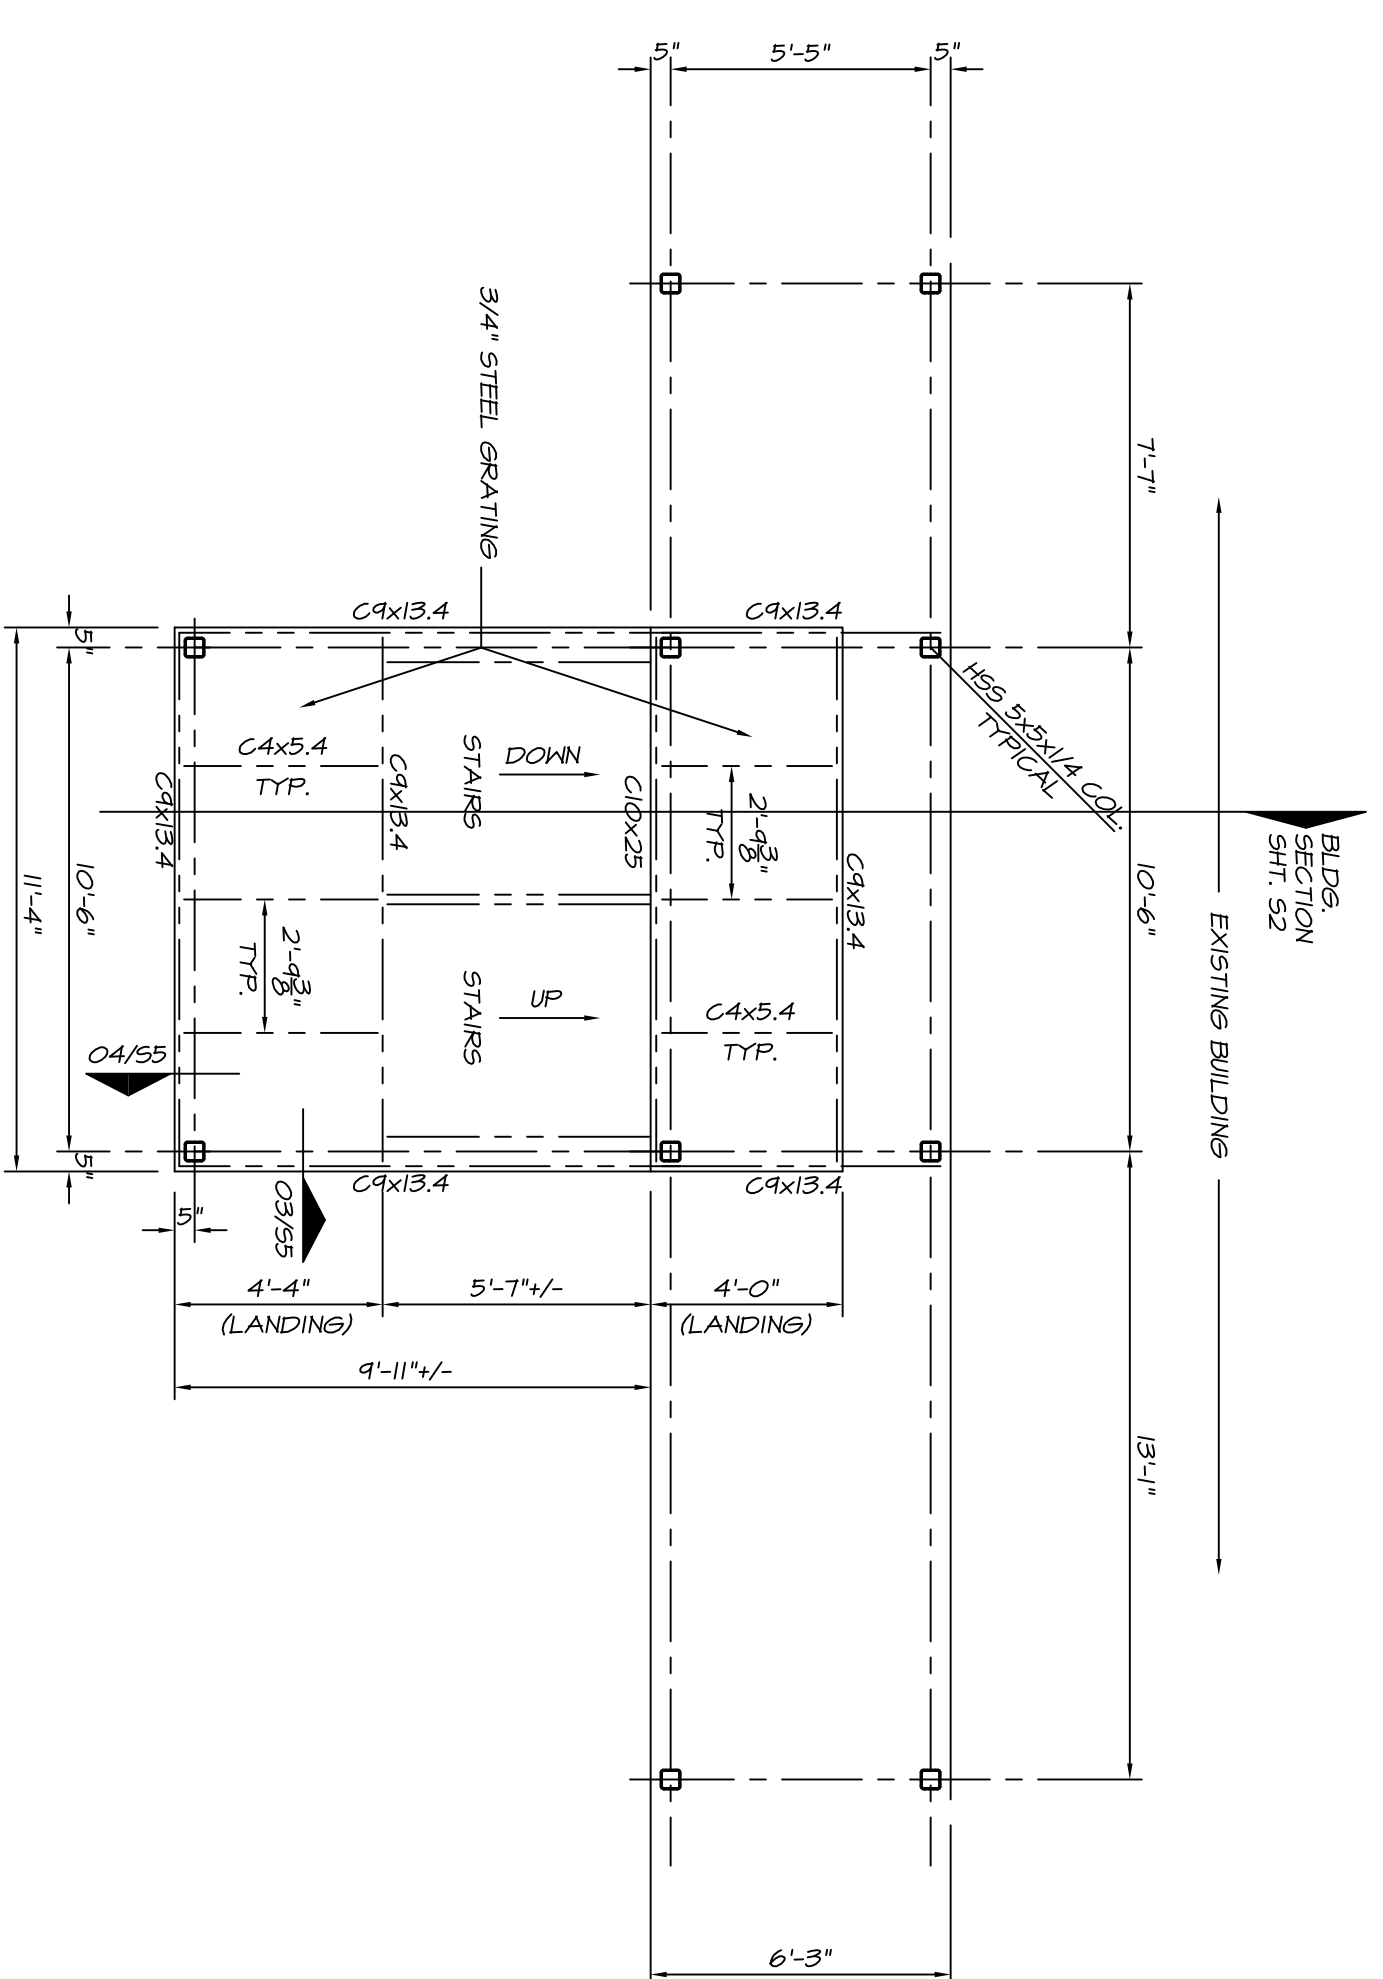

MID-FLOOR LEVEL LANDINGS


(REAR EXTERIOR STAIRS)

SCALE: 1/4" = 1'-0"

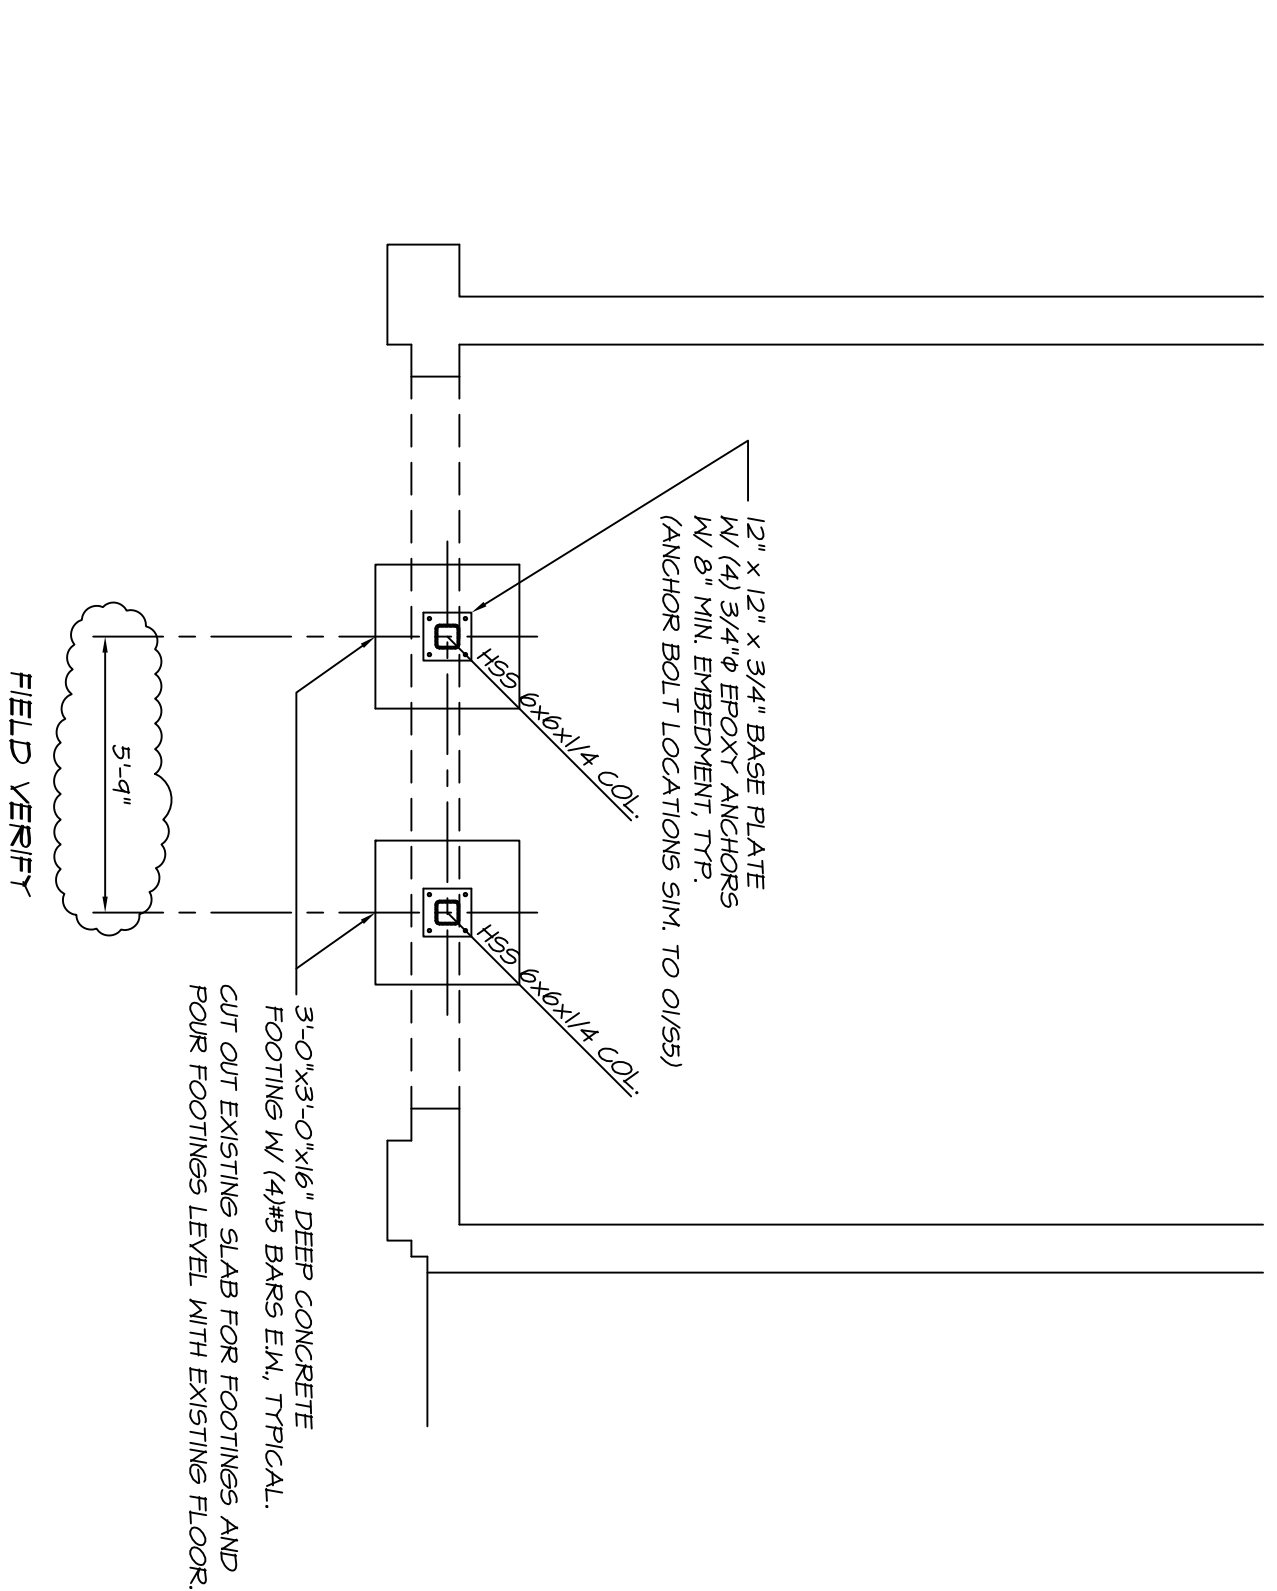

FRONT ENTRANCE COLUMN & FOOTING PLAN


SCALE: 1/4" = 1'-0"

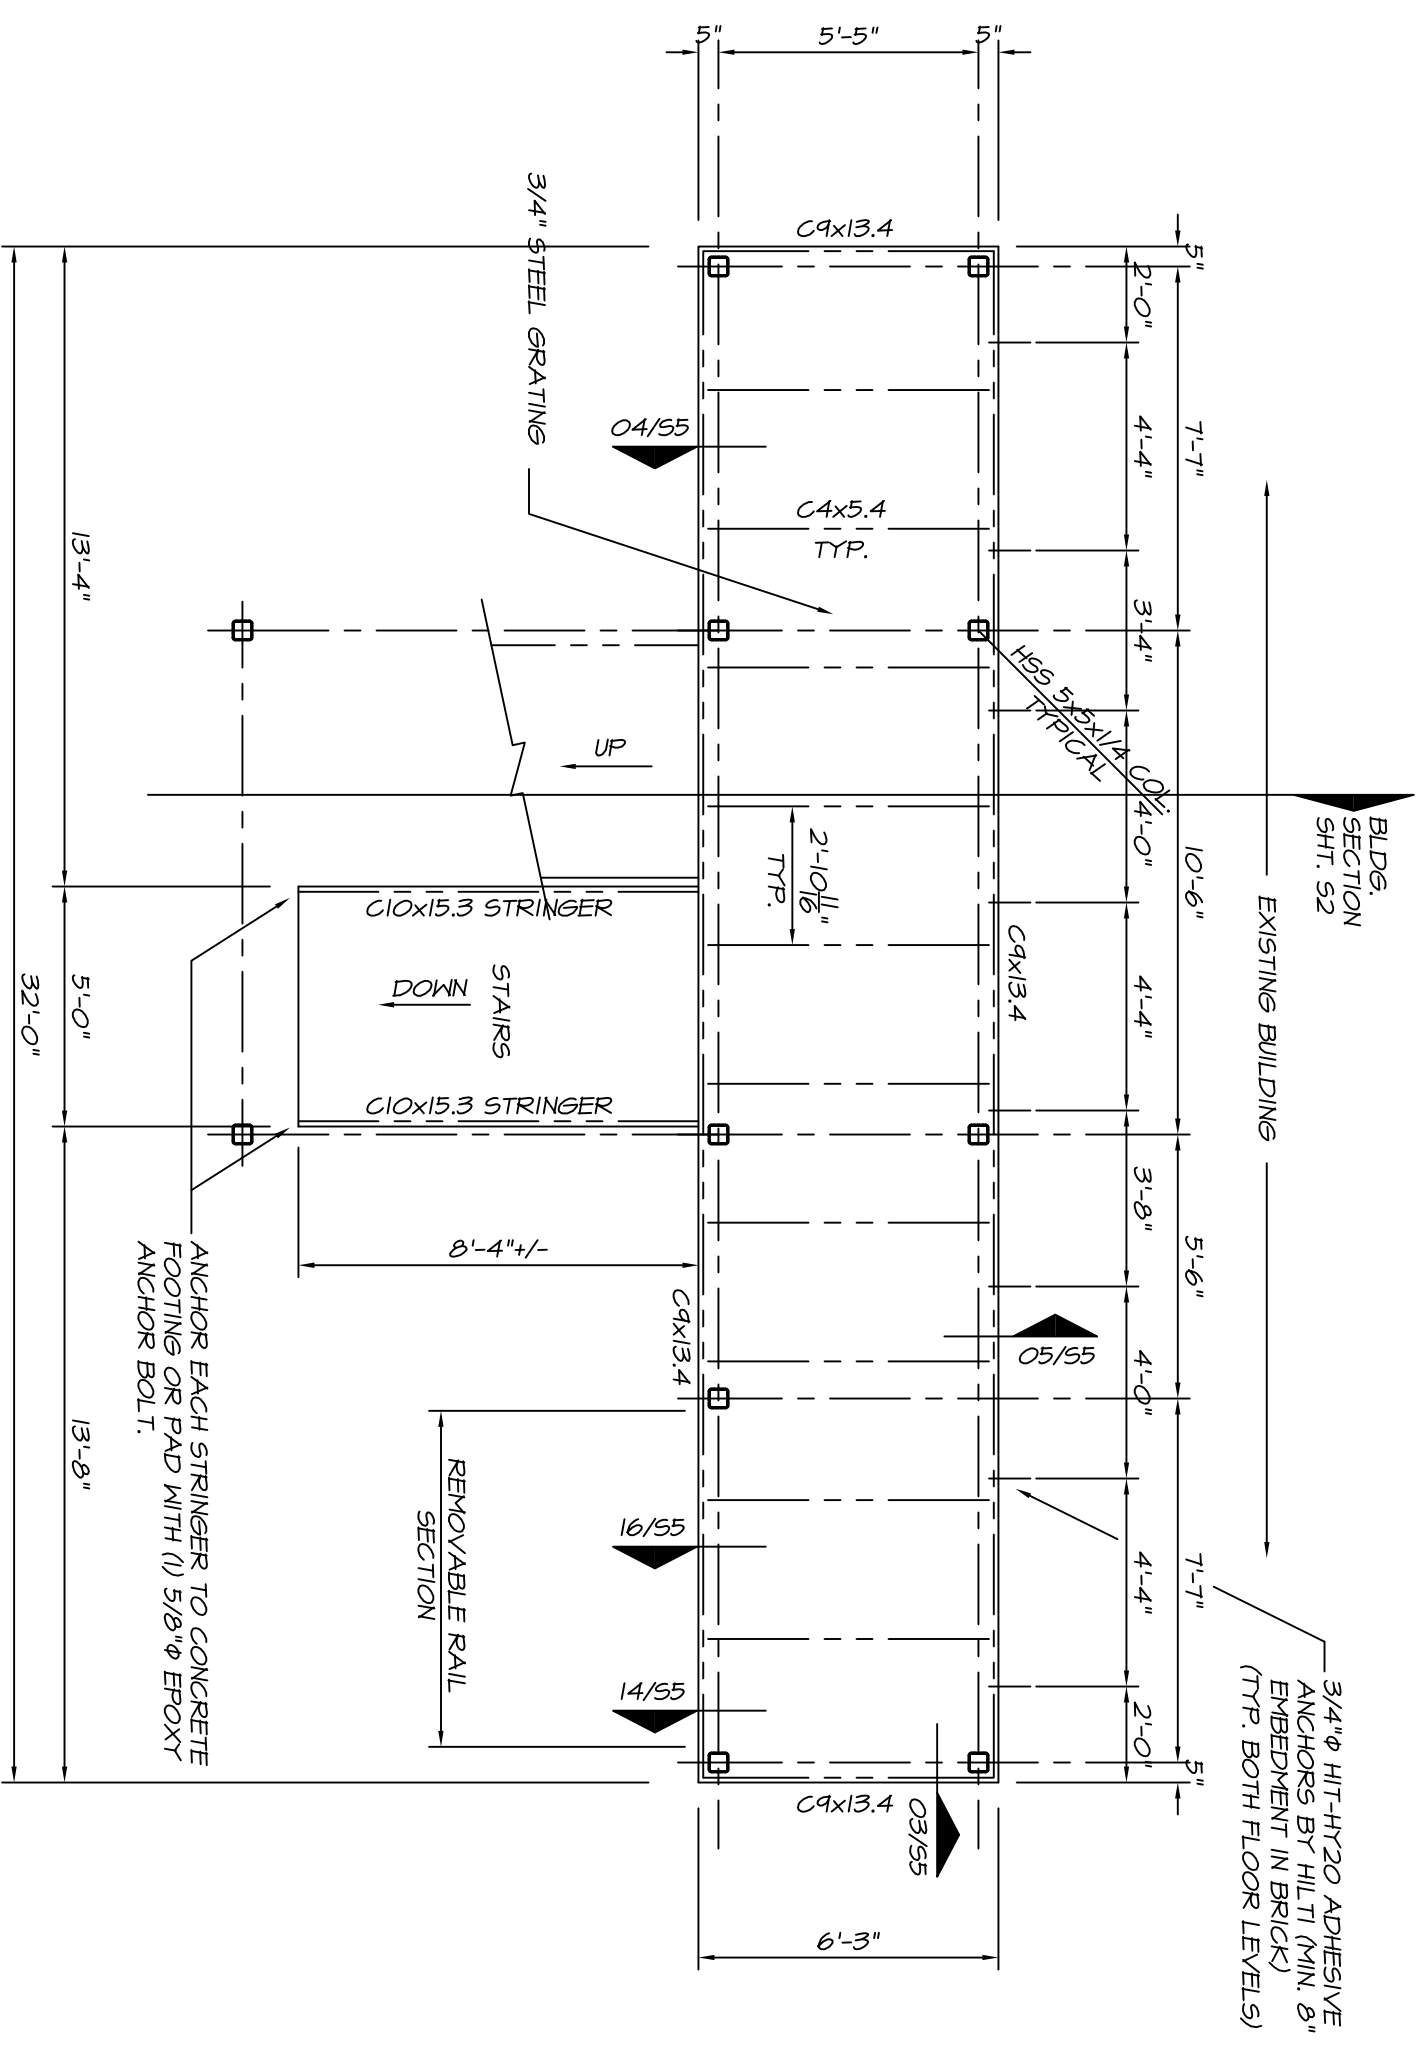

FIRST FLOOR LEVEL

(REAR EXTERIOR STAIRS)

SCALE: 1/4" = 1'-0"

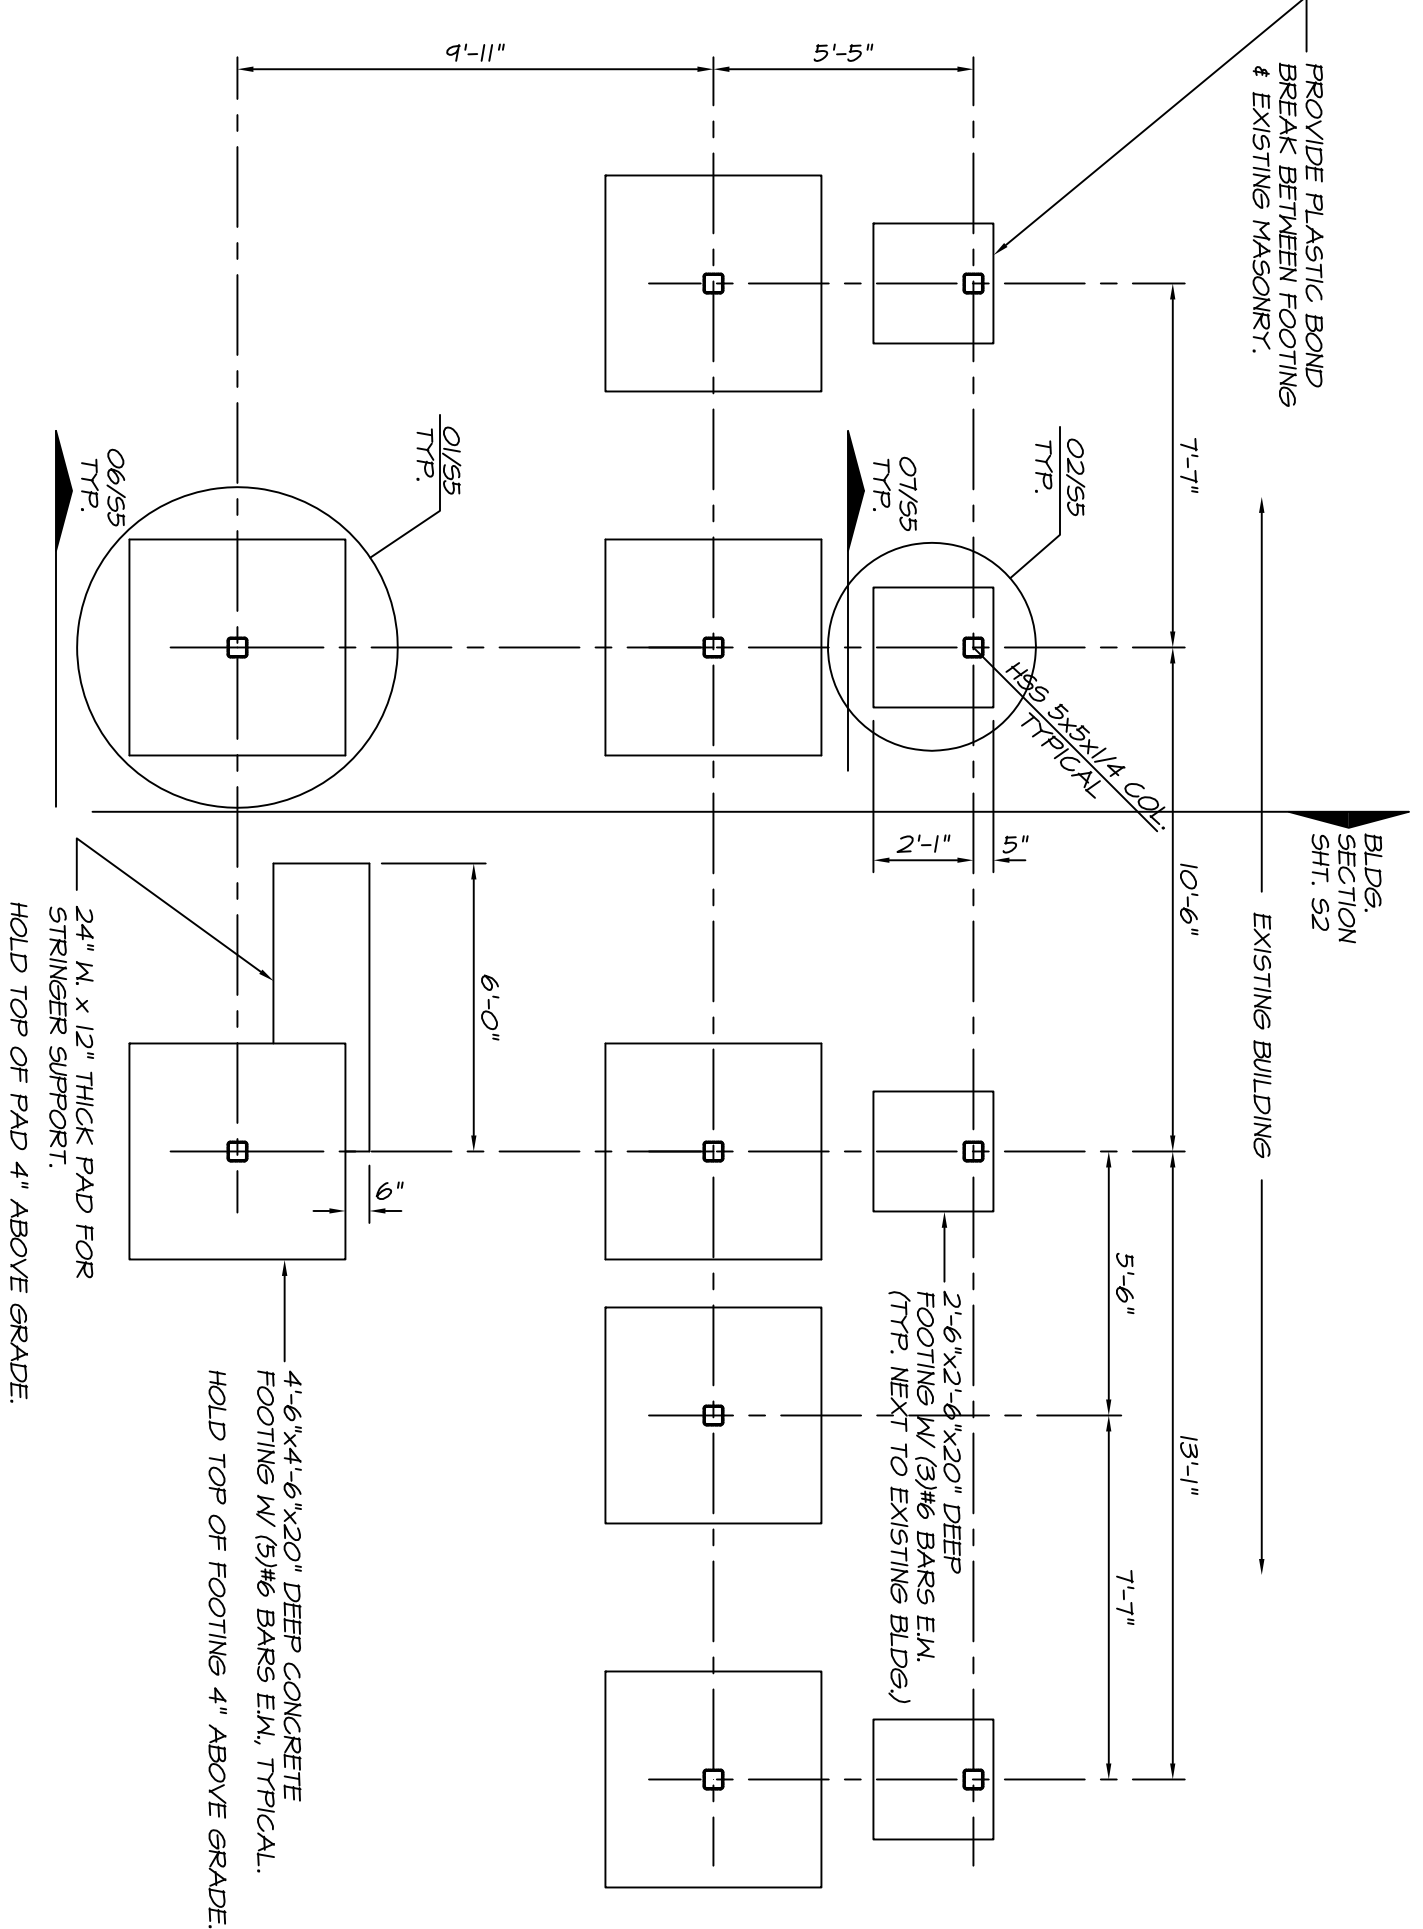

FOOTING PLAN & COLUMN LAYOUT

(REAR EXTERIOR STAIRS)

SCALE: 1/4" = 1'-0"

- GENERAL NOTES:
1. GRATING IS TO BE 3/4" X 1/8" BAR SPACED 1/16" O.C. AT FIRST FLOOR AND ALL LANDINGS. (TYPE CHG BY NSI INDISTRIES OR EQUAL)
 2. SECOND FLOOR TO HAVE 1/4" CHECKERED PLATE REAR OF STRUCTURE.
 3. SEE DETAIL 15/55 FOR HANDRAIL CONSTRUCTION.
 4. ALL STEEL TO BE SHOP PRIMED AND FIELD PAINTED AFTER ALL CONNECTIONS ARE COMPLETE. CONNECTIONS MAY BE FIELD WELDED OR BOLTED. (DESIGN BY STAIR SUPPLIER)

REV	DESCRIPTION	DATE

LYSAGHT & ASSOCIATES, P.A.
 STRUCTURAL ENGINEERS
 120 ST. MARY'S STREET
 RALEIGH, NC 27603
 919/833-0495



WARRENTON PIE SHOP STAIR TOWER

WARRENTON, NC

FILE NAME: 8756 S1DWG (1/4" = 1'-0" SCALE)

DATE: 1/27/10

DRAWN: JLB

CHECKED: JMH

APPROVED: JMH

SHEET

51

OF 6 SHEETS

LA-5756