

WOODEN  
'E DECK

REMOVE EXISTING WOODEN  
DECK AND STAIRS

DEMOLISH PARTITIONS &  
DROPPED CEILING

REMOVE PARTITIONS AND DOORS  
INDICATED BY LIGHT LINES. TAKE  
CARE TO MINIMIZE DAMAGE TO  
CEILING AND FLOOR.

DEMOLISH PARTITIONS &  
SUSPENDED CEILING.  
REMOVE LIGHT FIXTURES & HVAC  
EQUIPMENT.



REMOVE PARTITIONS AND DOORS  
INDICATED BY LIGHT LINES. TAKE  
CARE TO MINIMIZE DAMAGE TO  
CEILING AND FLOOR.

REMOVE DOOR AND STAIR FOR USE  
IN STOREROOM RECONSTRUCTION

REMOVE STOREROOM AND DOOR.  
REWORKING DECK SHALL BE  
RESPONSIBILITY OF CONTRACTOR.

1 1/4"=1'-0"  
1ST FLOOR DEMO PLAN

2 1/4"=1'-0"  
2ND FLOOR DEMO PLAN

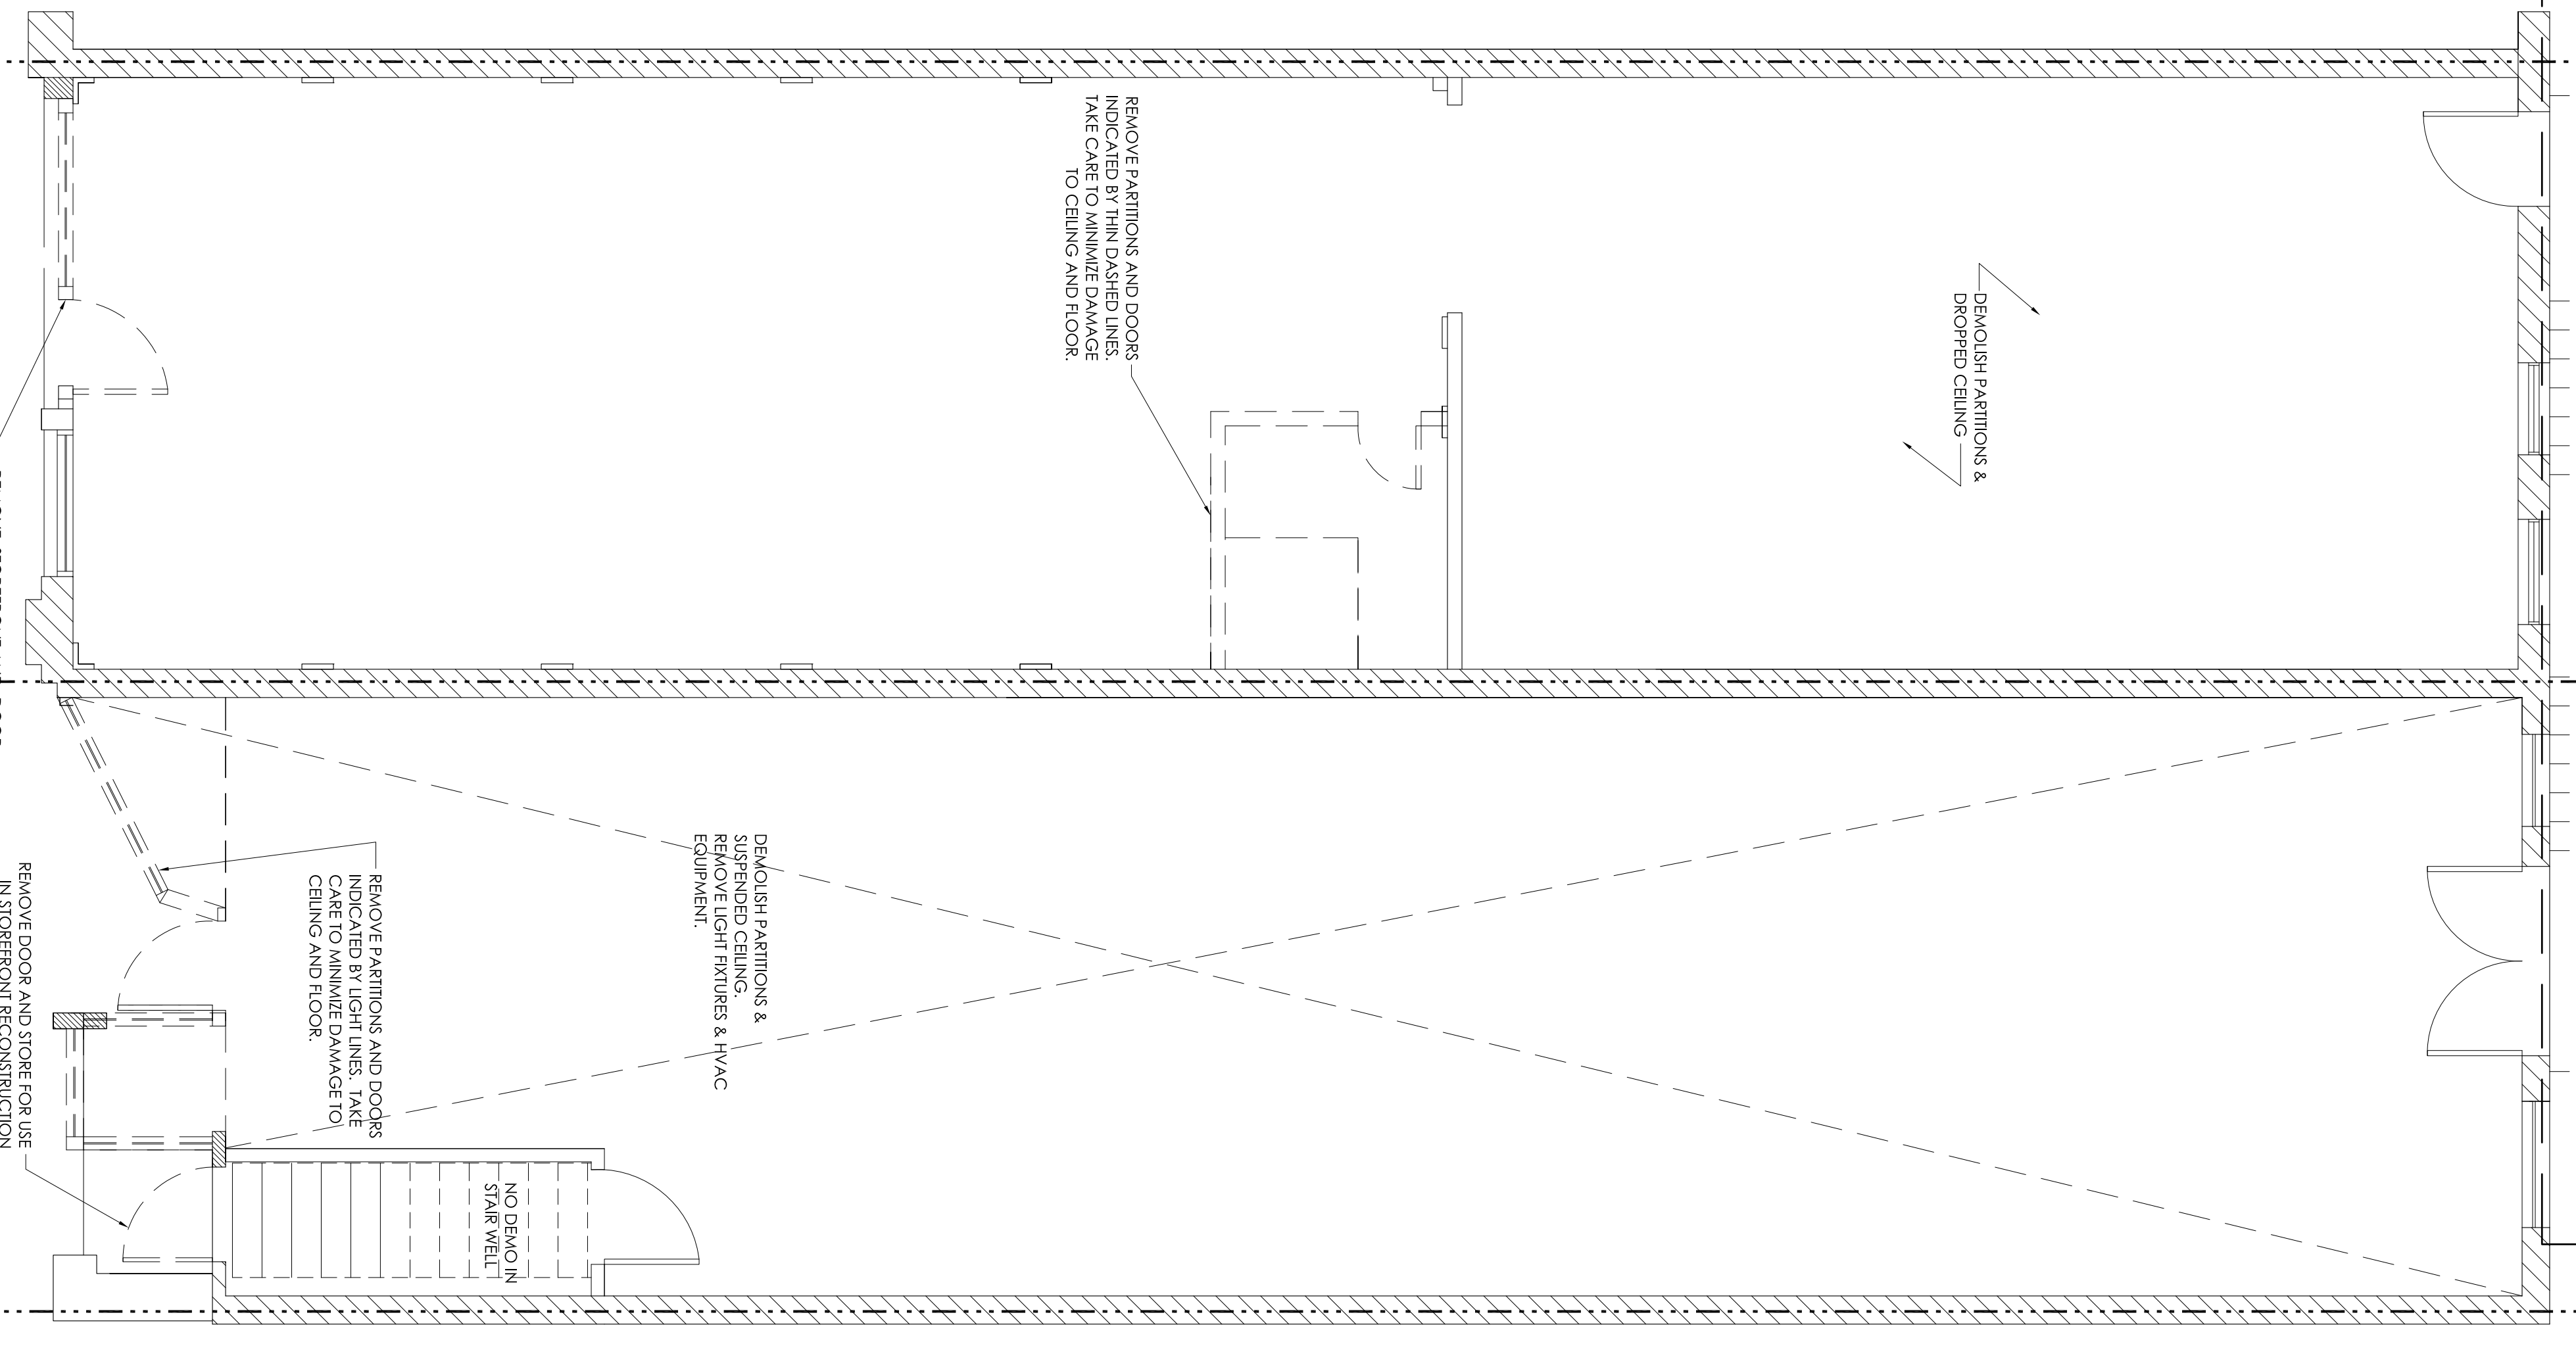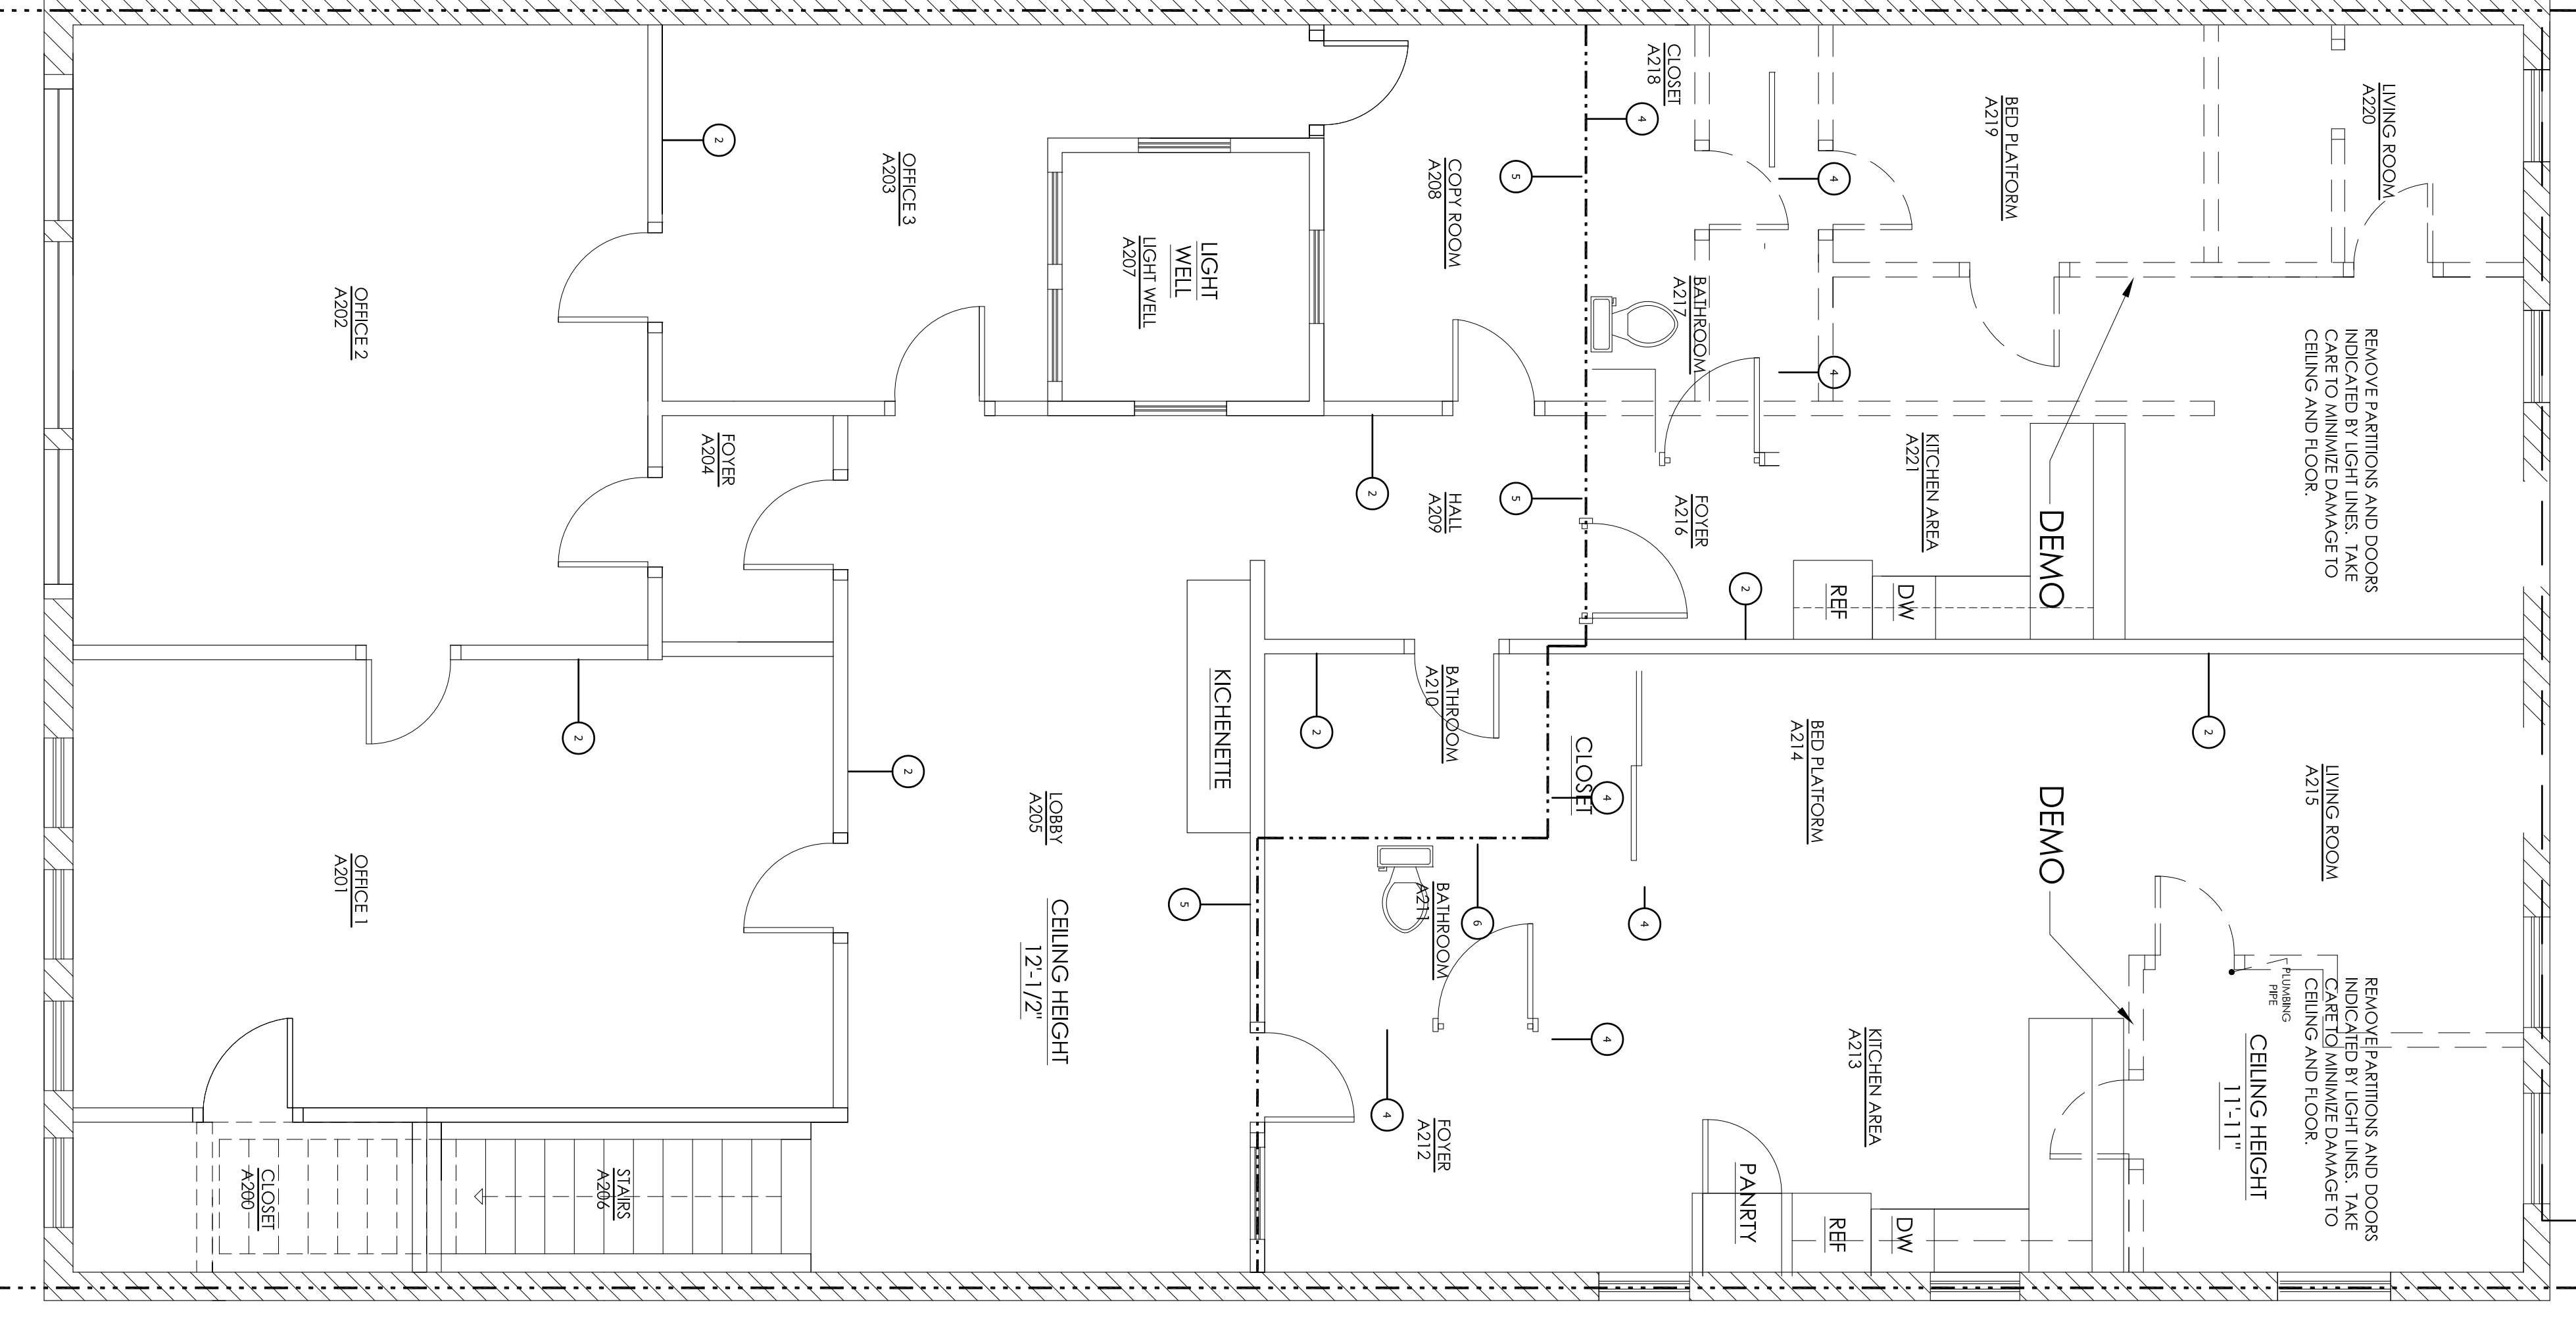

<p>GENERAL NOTES:</p> <p>COPYRIGHT © 2004 TRAUB ARCHITECTURE + DESIGN, INC. ALL RIGHTS RESERVED. REPRODUCTION OF THIS SHEET, IN WHOLE OR IN PART, IS STRICTLY PROHIBITED WITHOUT EXPRESS WRITTEN PERMISSION OF THE ARCHITECT. USE OF PLANS FOR CONSTRUCTION OF DUPLICATE BUILDINGS MUST BE APPROVED BY ARCHITECT. PLANS NOT VALID FOR CONSTRUCTION w/o APPROPRIATE PROFESSIONAL SEALS. NOT RESPONSIBLE FOR CONSTRUCTED VARIATIONS FROM THE INFORMATION DEPICTED.</p>		<p>TRAUB ARCHITECTURE + DESIGN, INC. 328A West Morgan Street Raleigh, NC 27601 919.829.1291 919.829.1292 Fax</p>
--	--	--

REVISIONS	
DATE	1/04/10
DRAWN BY	
DOC	
PROJECT NO.	2008-09
SHEET TITLE	DEMO PLANS
SHEET	D1

Warrenton Pie Shop  
108&110 S. Main Street  
WARRENTON, NC